




1 GROUND FLOOR PLAN
1:50

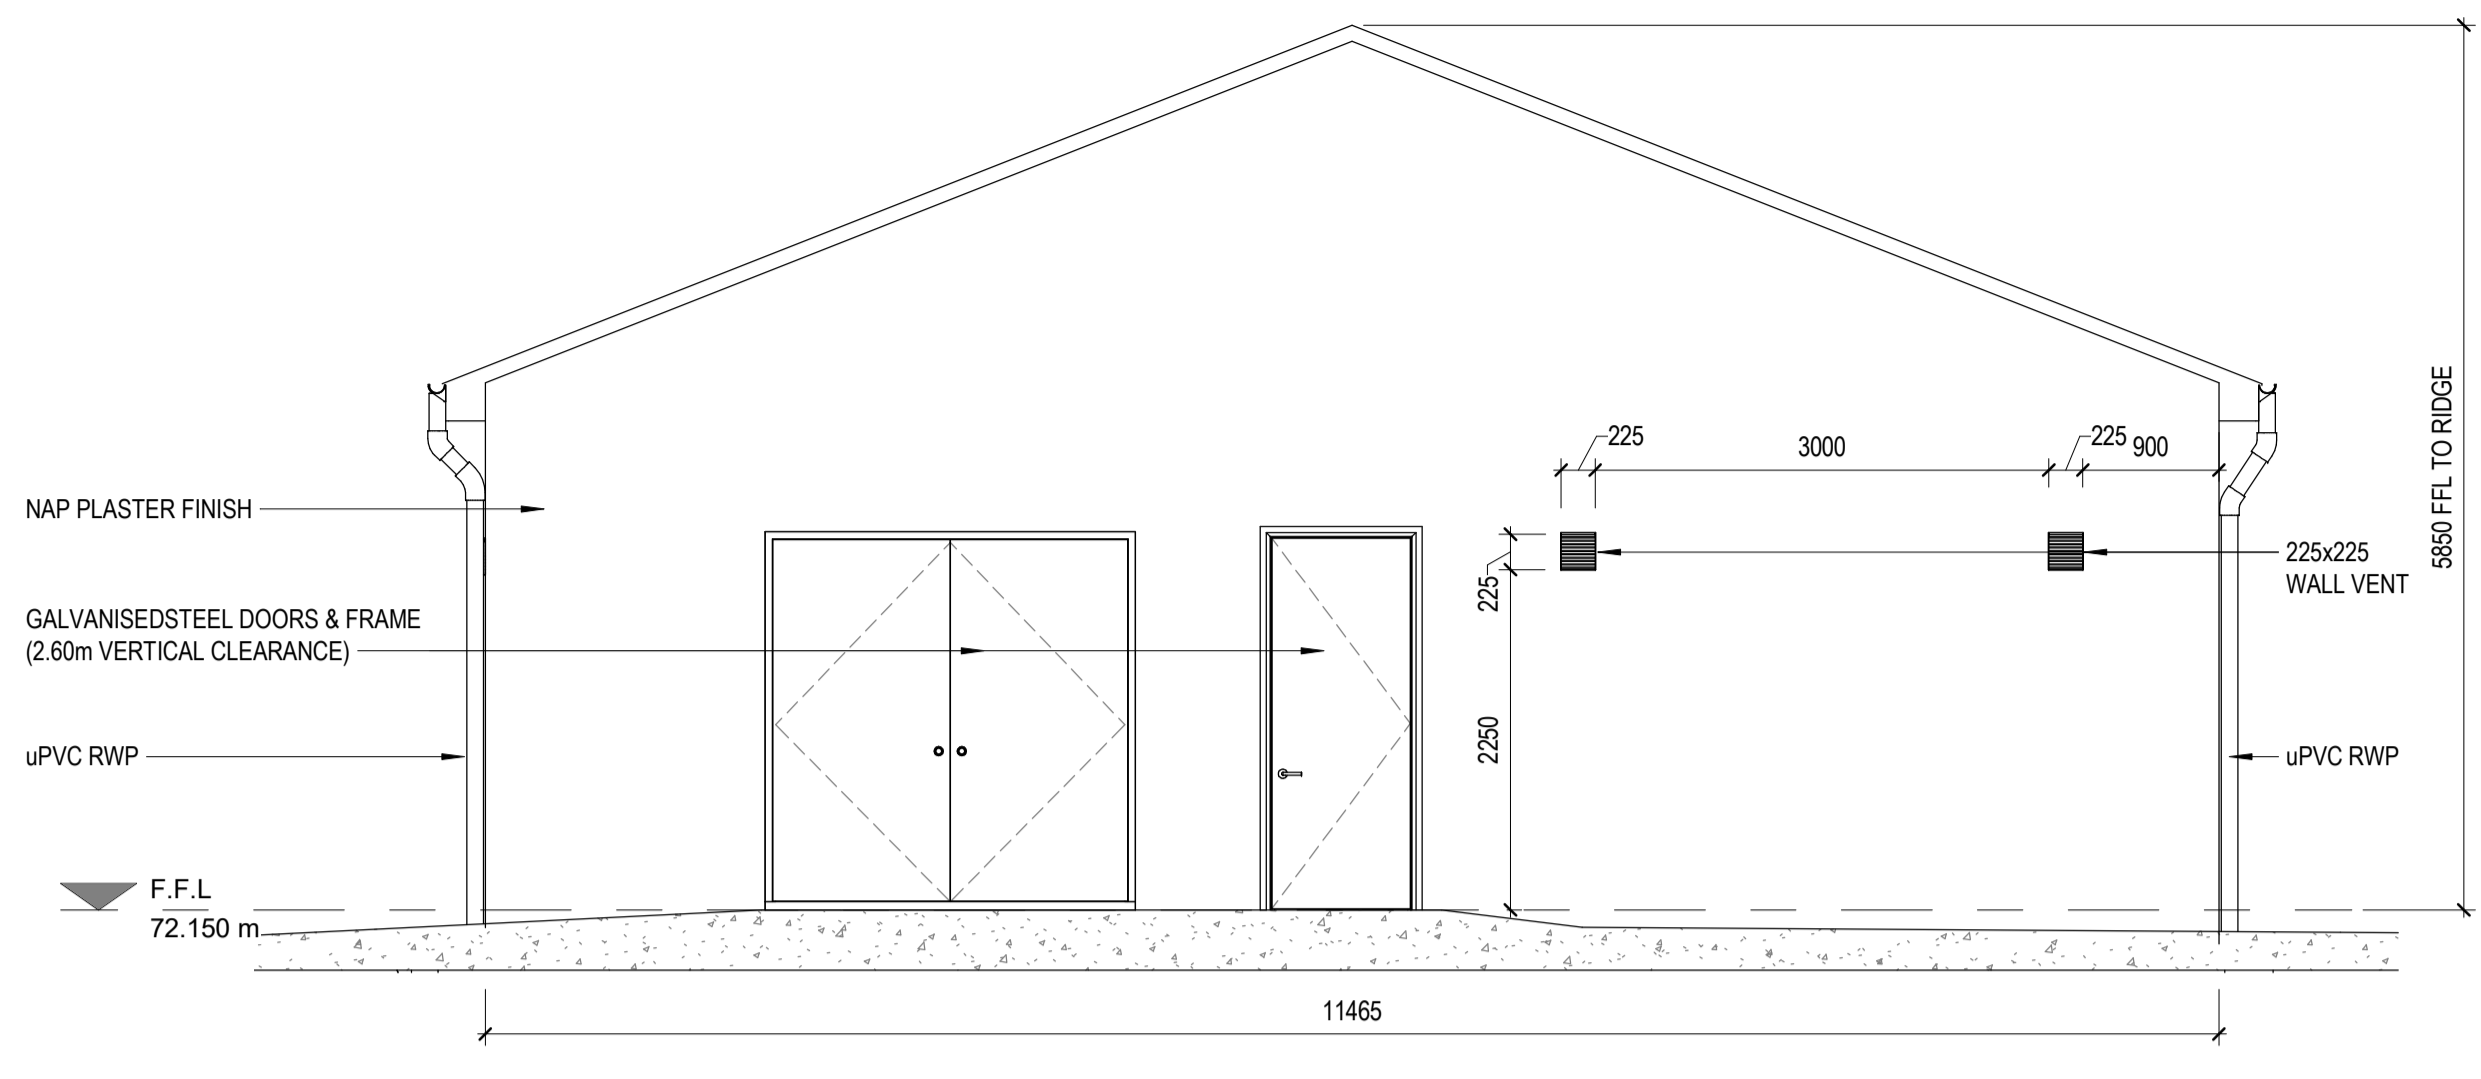


3 EAST ELEVATION
1:50

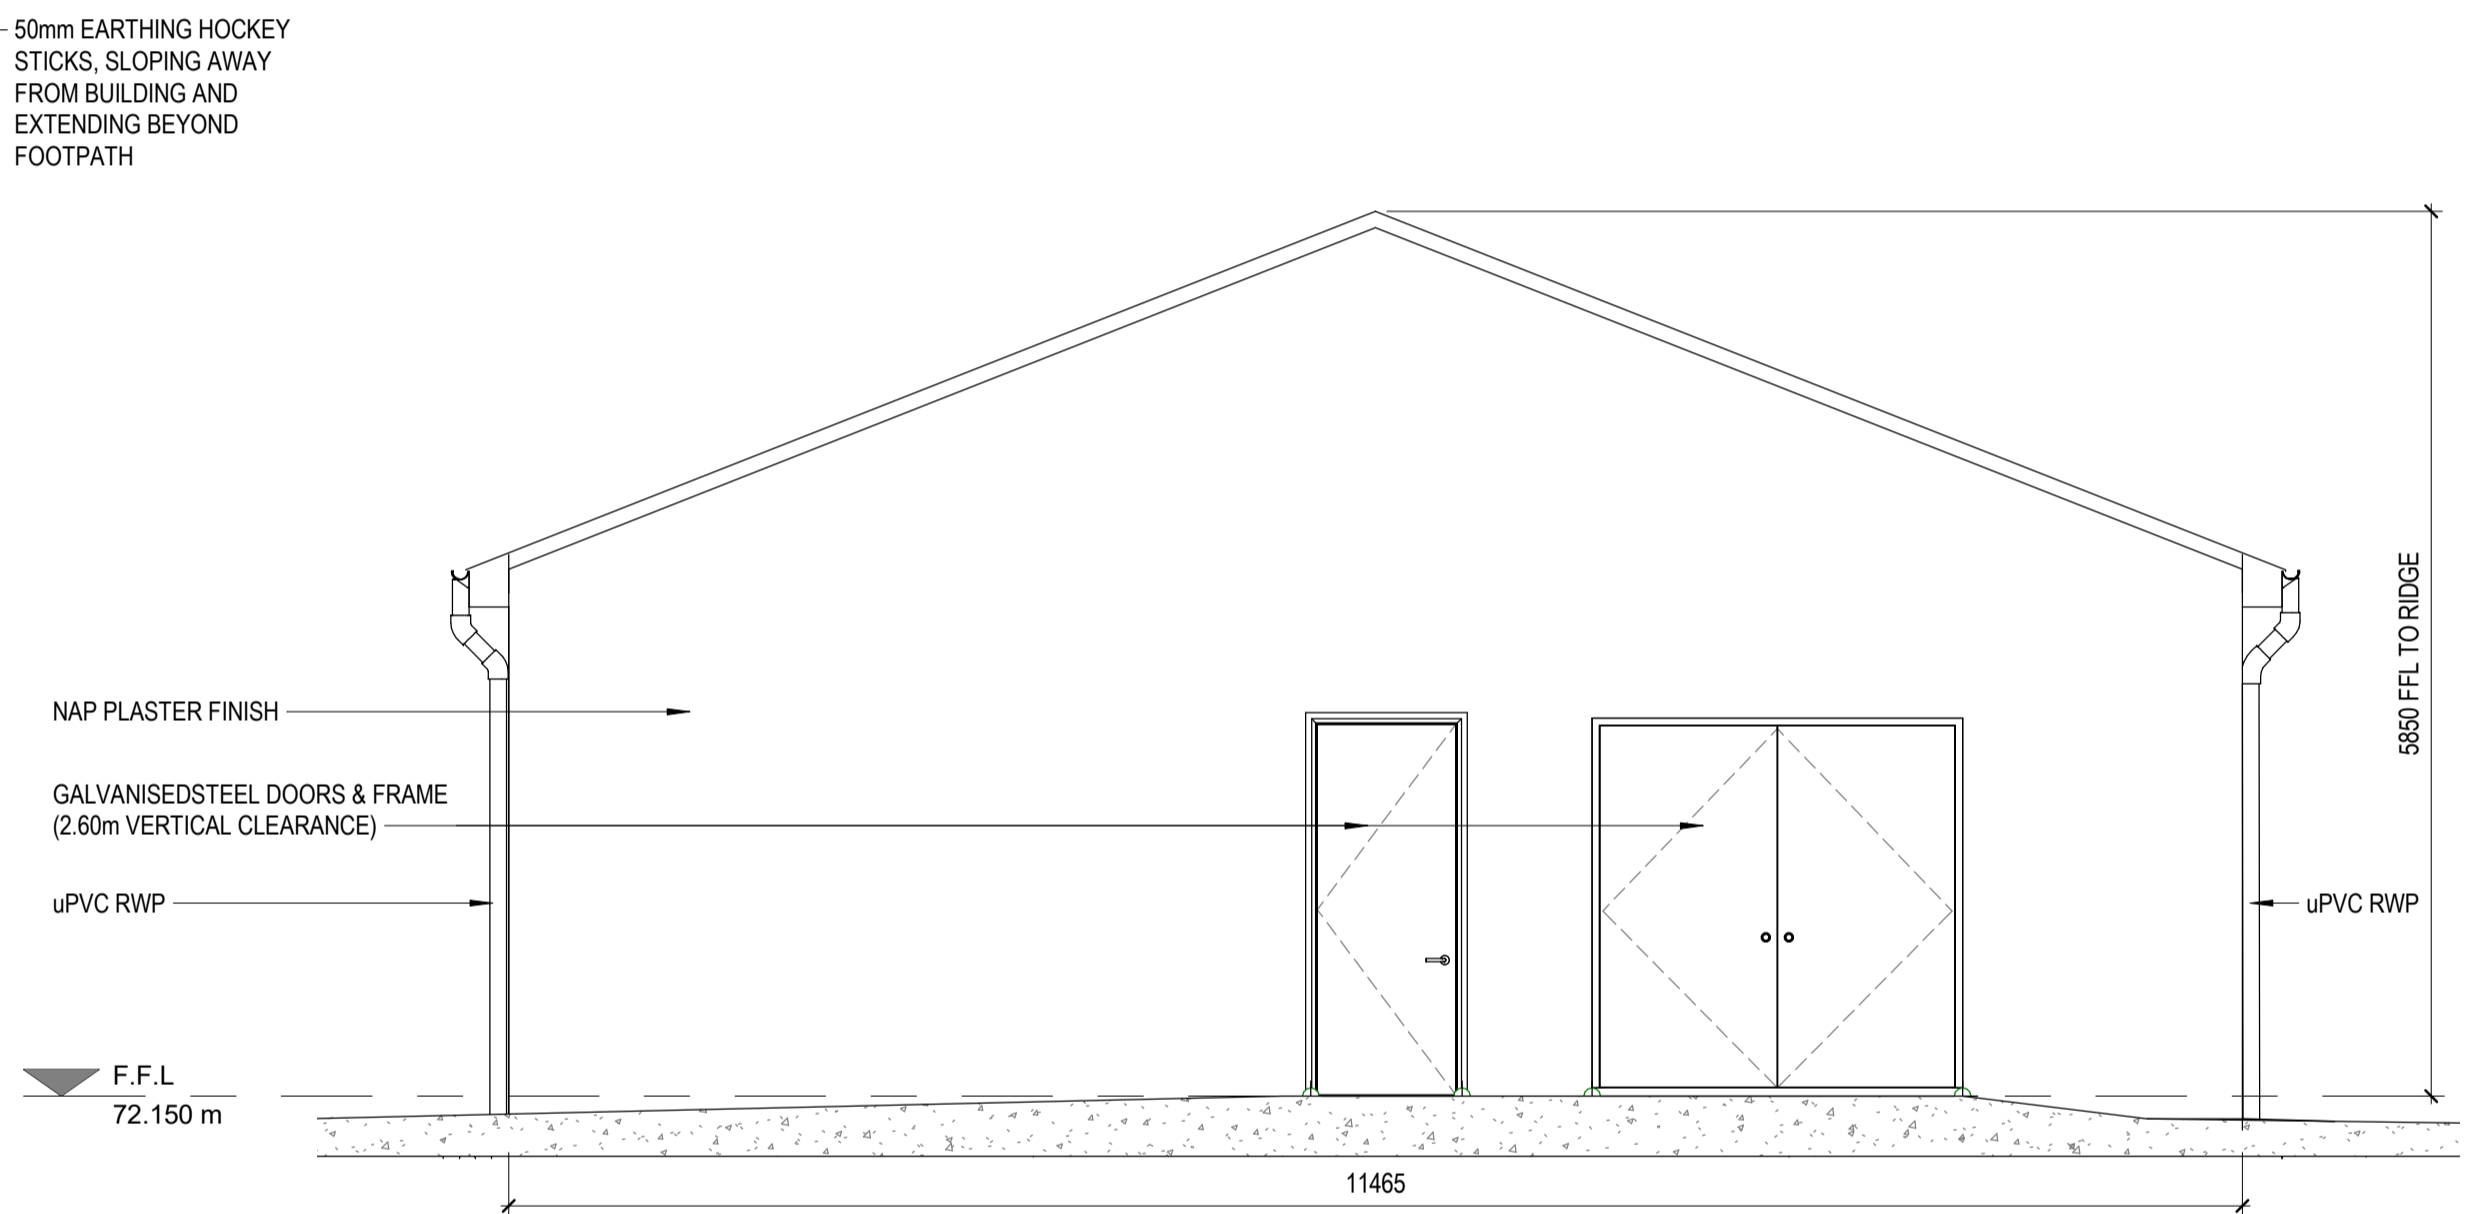

4 WEST ELEVATION
1:50

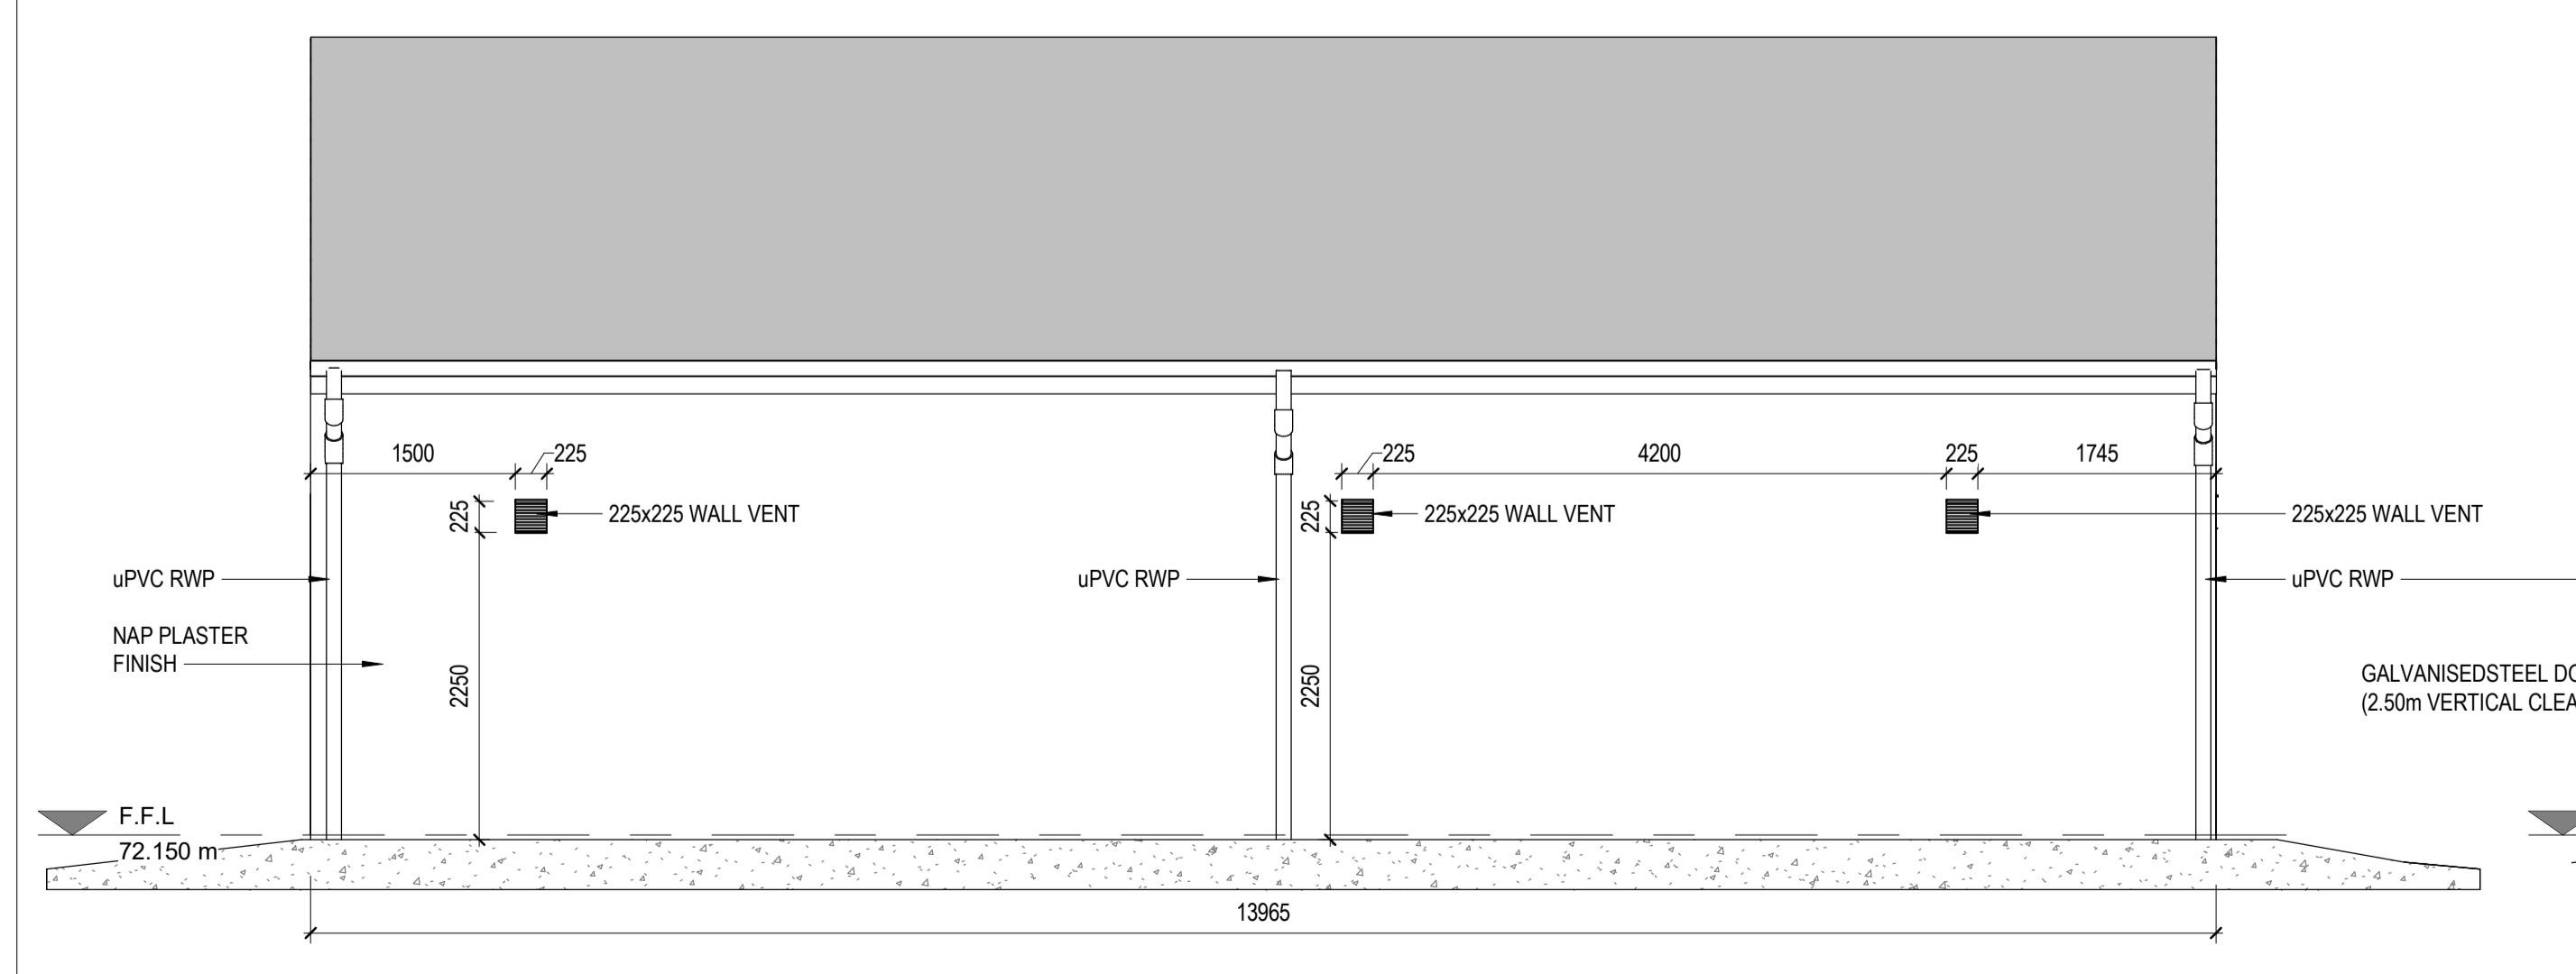

2 NORTH ELEVATION
1:50

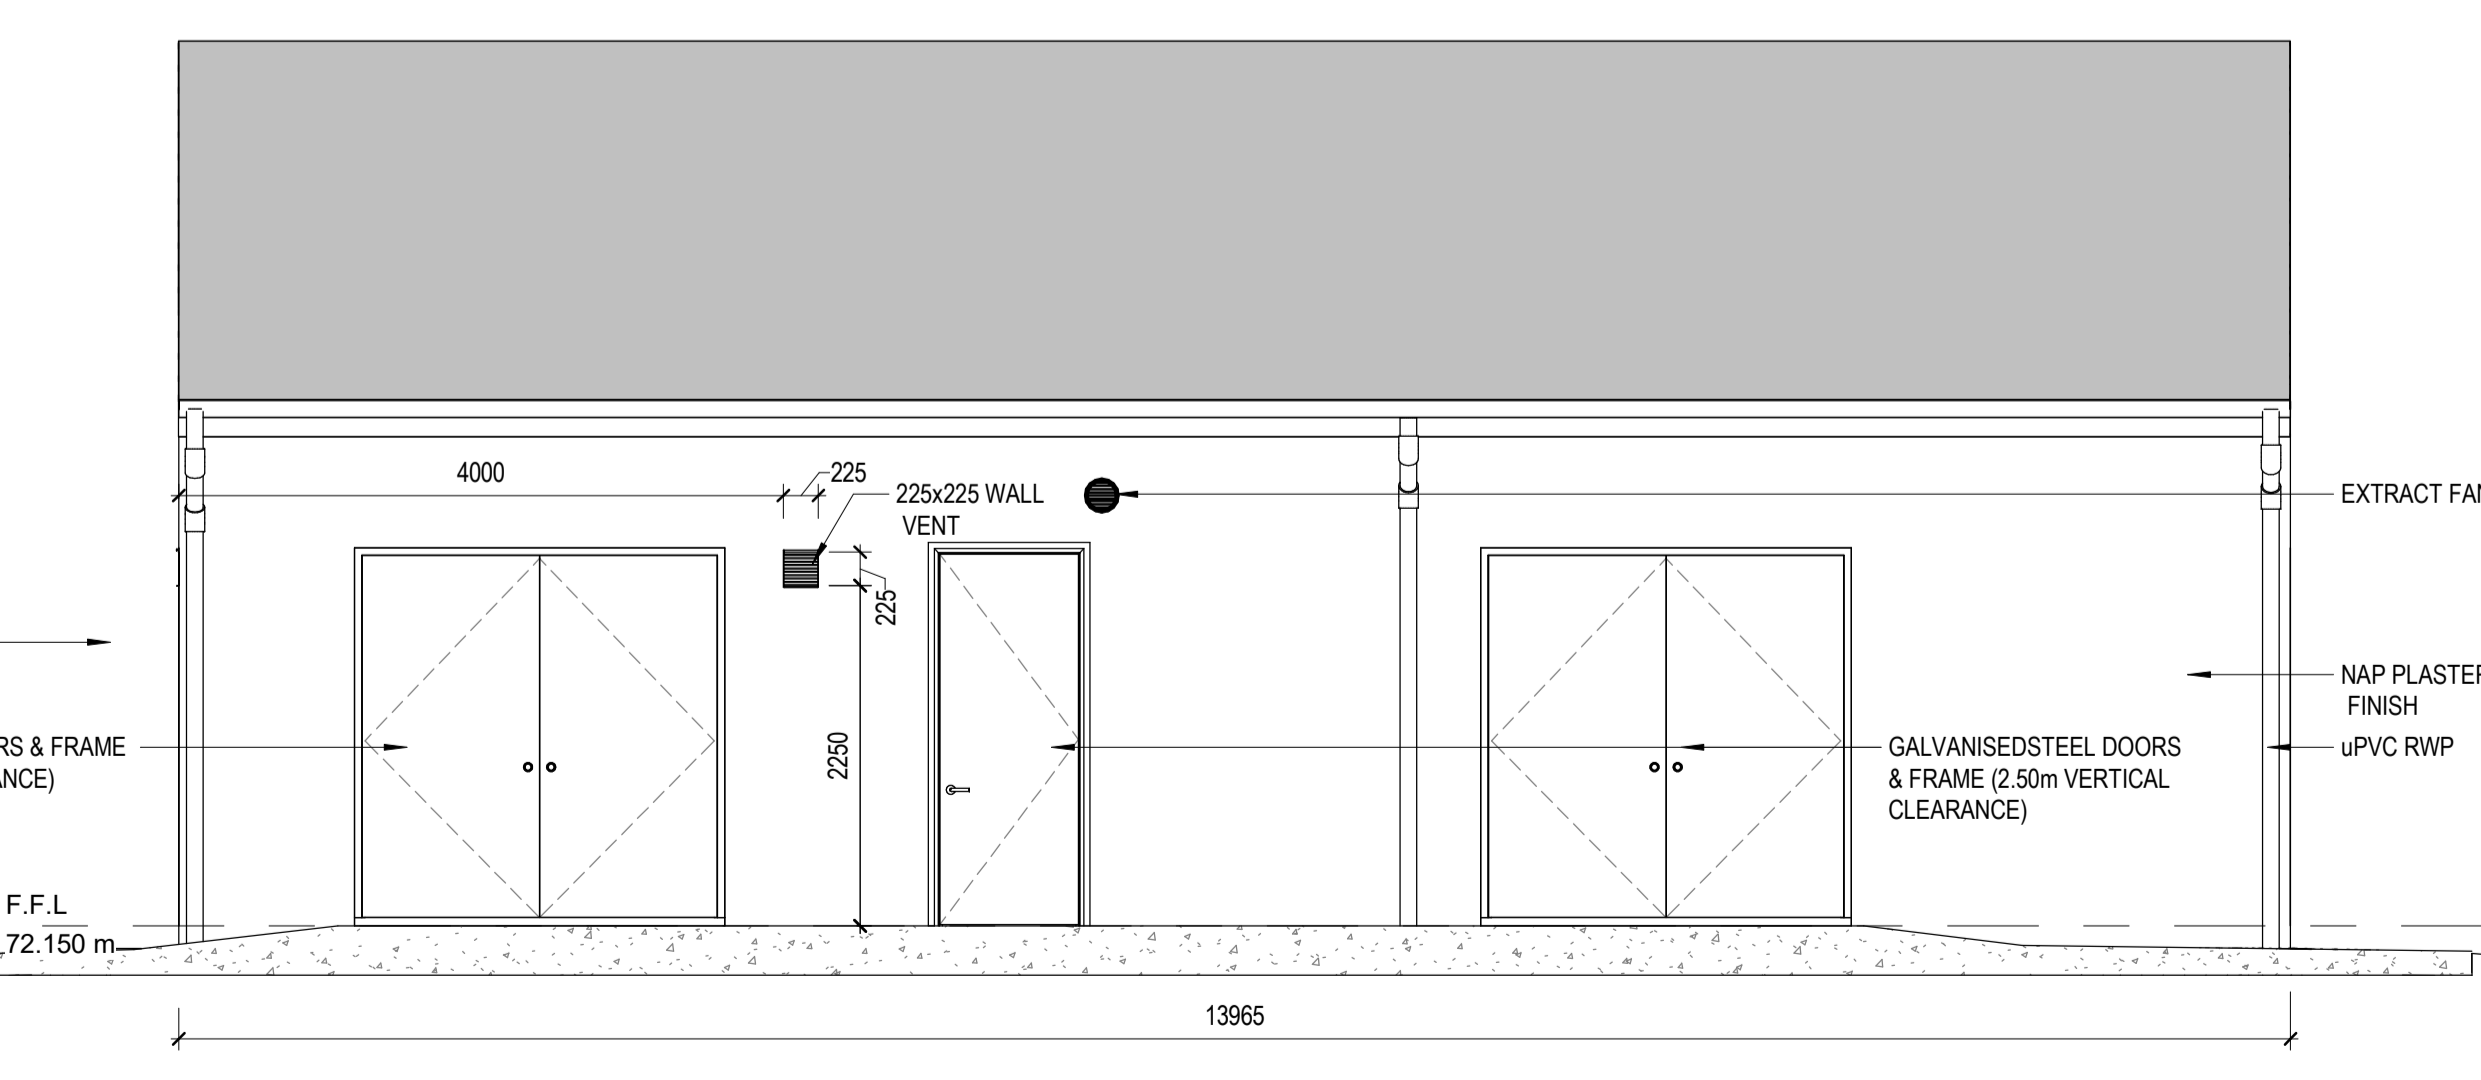

5 SOUTH ELEVATION
1:50

DO NOT SCALE FROM THIS DRAWING. USE FIGURED DIMENSIONS IN ALL CASES. VERIFY DIMENSIONS ON SITE AND REPORT ANY DISCREPANCIES TO THE DESIGNERS IMMEDIATELY.
THIS DRAWING TO BE READ IN CONJUNCTION WITH THE DESIGNERS SPECIFICATION.
© THIS DRAWING IS COPYRIGHT AND MAY ONLY BE REPRODUCED WITH THE DESIGNERS PERMISSION.

- NOTES:**
1. ALL DRAWINGS ARE TO BE READ IN CONJUNCTION WITH ALL RELEVANT SPECIFICATIONS, BILLS OF QUANTITIES, ARCHITECTURAL SERVICES AND ENGINEERING DRAWINGS.
 2. ANY DISCREPANCIES BETWEEN THESE DOCUMENTS SHALL BE BROUGHT TO THE ATTENTION OF THE ENGINEER.
 3. ALL DIMENSIONS ARE IN MILLIMETRES, UNLESS NOTED OTHERWISE.
 4. ALL LEVELS ARE IN METRES RELATED TO ORDNANCE DATUM.
 5. DRAWINGS ARE NOT TO BE SCALED.

- LEGENDS**
- BLOCK WALL 475mm
 - BLOCK WALL 215mm
 - DUCTS
 - DRAINAGE CHANNEL

| REV | DATE | DESCRIPTION | BY | APP |
|-----|----------|---------------------|----|------|
| P04 | 04/06/24 | ISSUED FOR PLANNING | SA | GMcN |
| P03 | 01/05/24 | ISSUED FOR PLANNING | SA | GMcN |
| P02 | 14/03/24 | ISSUED FOR PLANNING | SA | GMcN |
| P01 | 22/09/23 | ISSUED FOR PLANNING | SA | GMcN |

PROJECT: DERNACART WIND FARM, 110kV GRID CONNECTION

TITLE: IPP BUILDING PLAN, ELEVATION AND SECTION SHEET 1 OF 2

CLIENT: STATKRAFT IRELAND



| | | |
|---|------------------|------------------|
| DRAWN: S.A. | CHECKED: G. McN. | APPROVED: P.C. |
| PROJECT NUMBER: 23268 | DATE: SEPT. '23 | SCALE @ A1: 1:50 |
| STATUS DESCRIPTION: FOR APPROVAL | | STATUS: S4 |
| DRAWING NUMBER: 23268-MWP-SS-00-DR-C-5203 | REV: P04 | |