

Landholding and Planning Boundaries (Overall) Scale 1:20,000

DO NOT SCALE FROM THIS DRAWING. USE FIGURED DIMENSIONS IN ALL CASES. VERIFY DIMENSIONS ON SITE AND REPORT ANY DISCREPANCIES TO THE DESIGNERS IMMEDIATELY. THIS DRAWING IS TO BE READ IN CONJUNCTION WITH THE DESIGNERS SPECIFICATION. © THIS DRAWING IS COPYRIGHT AND MAY ONLY BE REPRODUCED WITH THE DESIGNERS PERMISSION.

NOTES:

LEGEND:


- LANDHOLDING BOUNDARY
- SITE BOUNDARY
- RIGHT OF WAY

NOTES:


- PLEASE NOTE THE INFORMATION ON THIS PLAN IS A GENERAL GUIDE AND THE ACCURACY THEREFORE CANNOT BE GUARANTEED. NO LIABILITY IS ACCEPTED FOR ANY DISCREPANCY, OMISSION OR DEVIATION AND THE ACTUAL POSITION OF INDIVIDUAL SERVICES MUST BE VERIFIED AND ESTABLISHED ON SITE BEFORE ANY MECHANICAL EXCAVATING PLANT IS USED.
- ALL INFORMATION IS TO BE READ IN CONJUNCTION WITH EIRGRID SPECIFICATION FOR THE INSTALLATION OF UNDERGROUND CABLES.
- EXACT LOCATION OF CABLE AND JOINT BAYS, INCLUDING THOSE IN THE ROAD CORRIDOR, TO BE SUBJECT TO EIRGRID SPECIFICATION AND AGREEMENT WITH THE LOCAL AUTHORITY.

REPRODUCED FROM THE ORDNANCE SURVEY
 © Ordnance Survey Ireland / Government of Ireland
 CYAL50332198


OSI SHEET NO. 3652, 3653, 3654, 3655, 3656, 3710, 3711, 3712, 3713

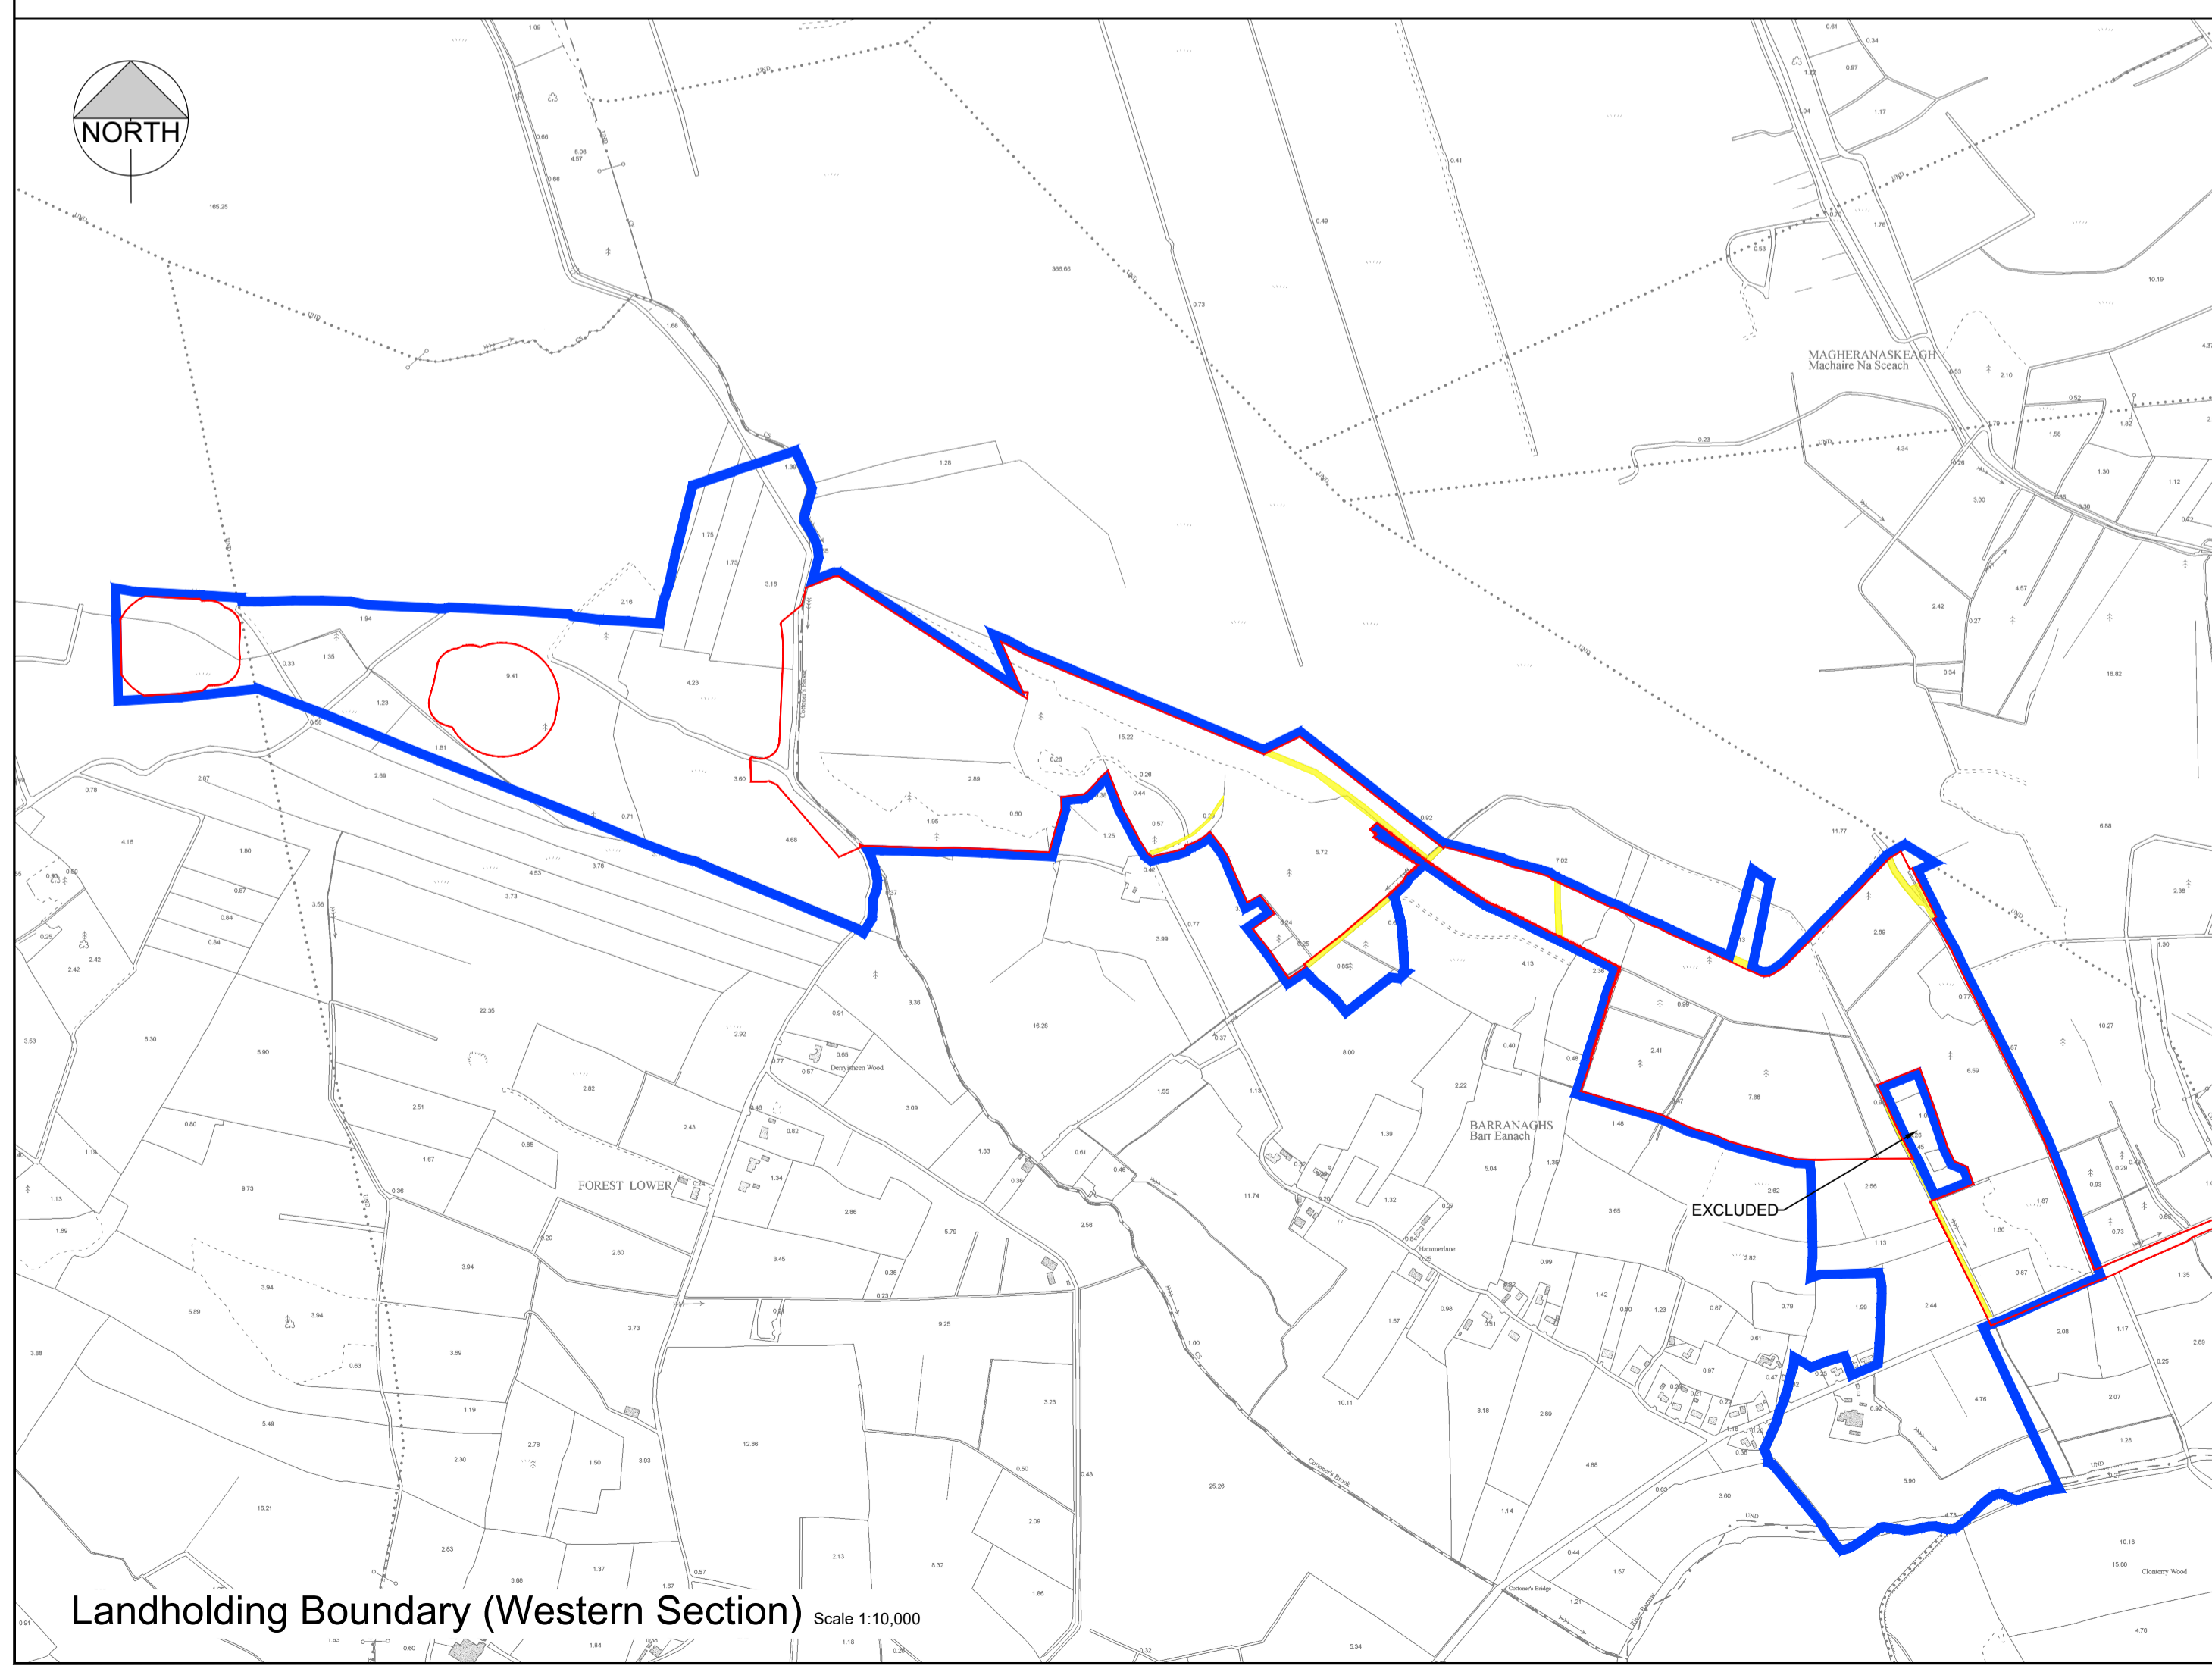

Landholding Boundary (Western Section) Scale 1:10,000

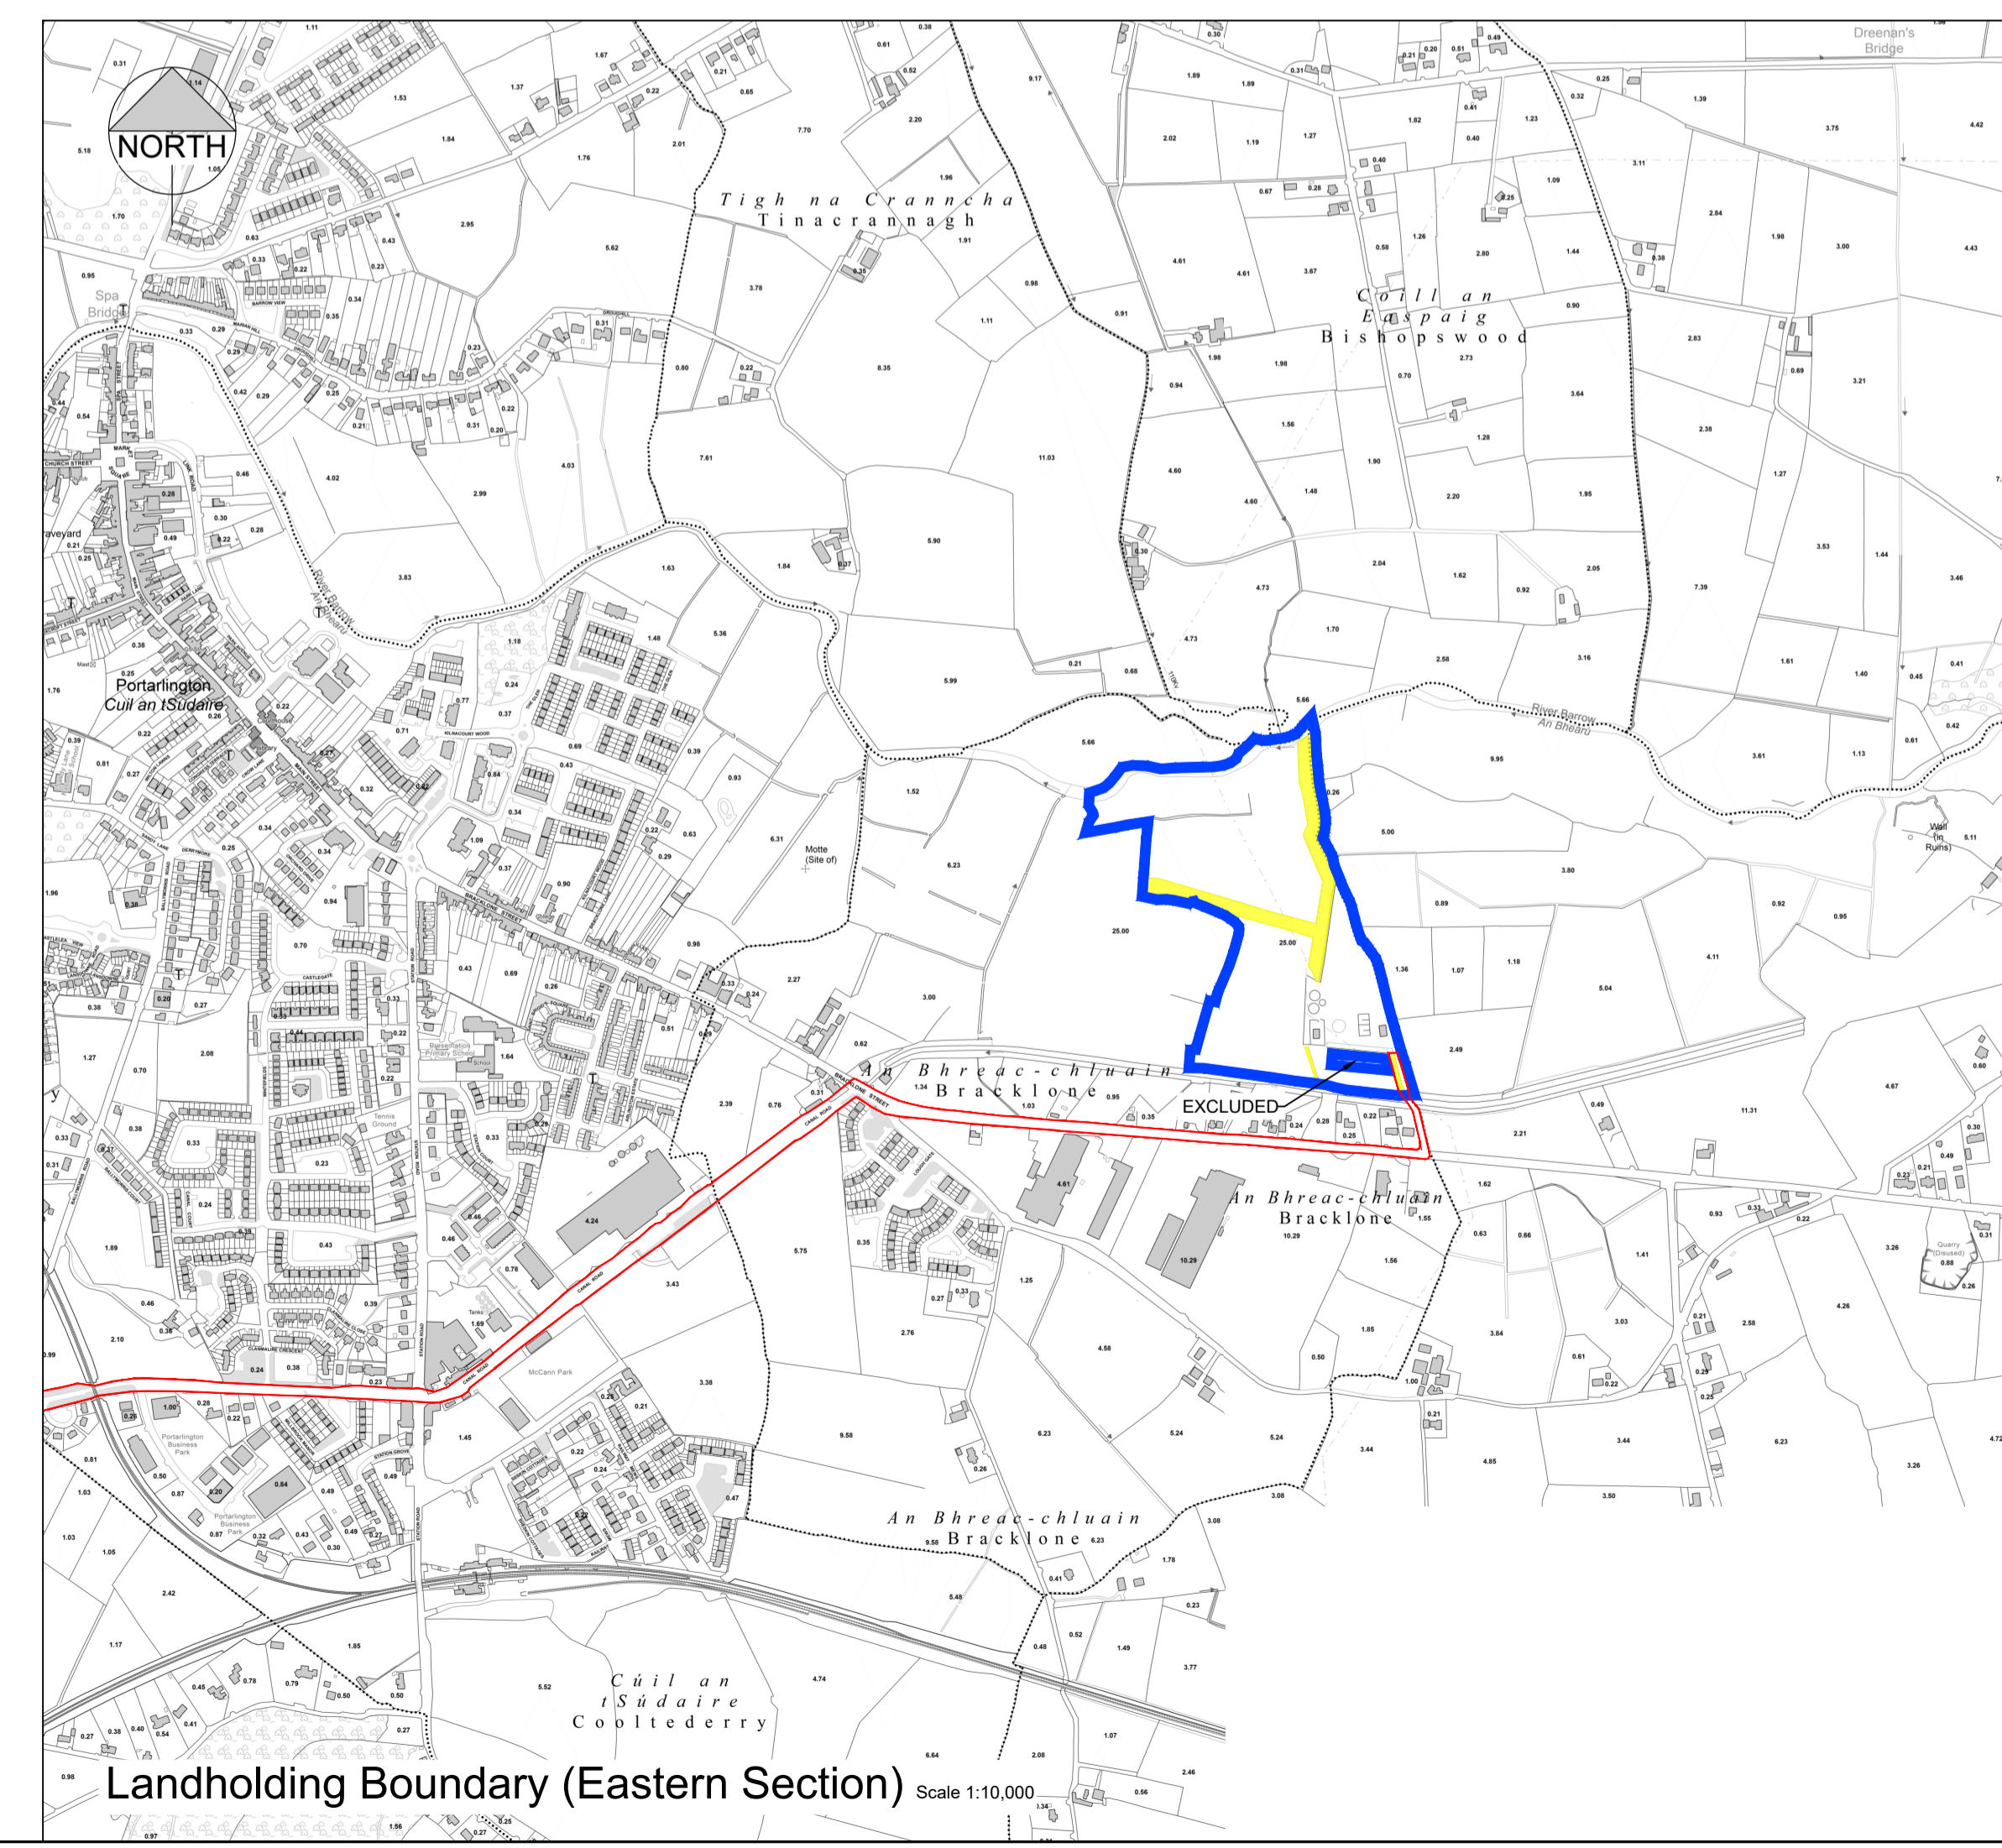

Landholding Boundary (Eastern Section) Scale 1:10,000

P01	30/09/24	ISSUED FOR PLANNING	JK	PC
REV	DATE	DESCRIPTION	BY	APP
PROJECT: DERNACART WIND FARM 110KV SUBSTATION AND GRID CONNECTION				
TITLE: LANDHOLDING AND PLANNING BOUNDARIES				
CLIENT: STATKRAFT IRELAND				
 MWP ENGINEERING AND ENVIRONMENTAL CONSULTANTS CORK TRALEE LONDON LIMERICK mwp.ie				
DRAWN:	JK	CHECKED:	PC	APPROVED:
				PC
PROJECT NUMBER:	23268	DATE:	SEPT2024	SCALE @ A1:
				AS SHOWN
STATUS DESCRIPTION: FOR APPROVAL				STATUS: S4
DRAWING NUMBER:	23268 - MWP - 00 - 00 - DR - C - 5003			REV: P01