




**ROAD TYPE 1 - EXCAVATED ACCESS ROAD DETAIL**  
SCALE 1:40

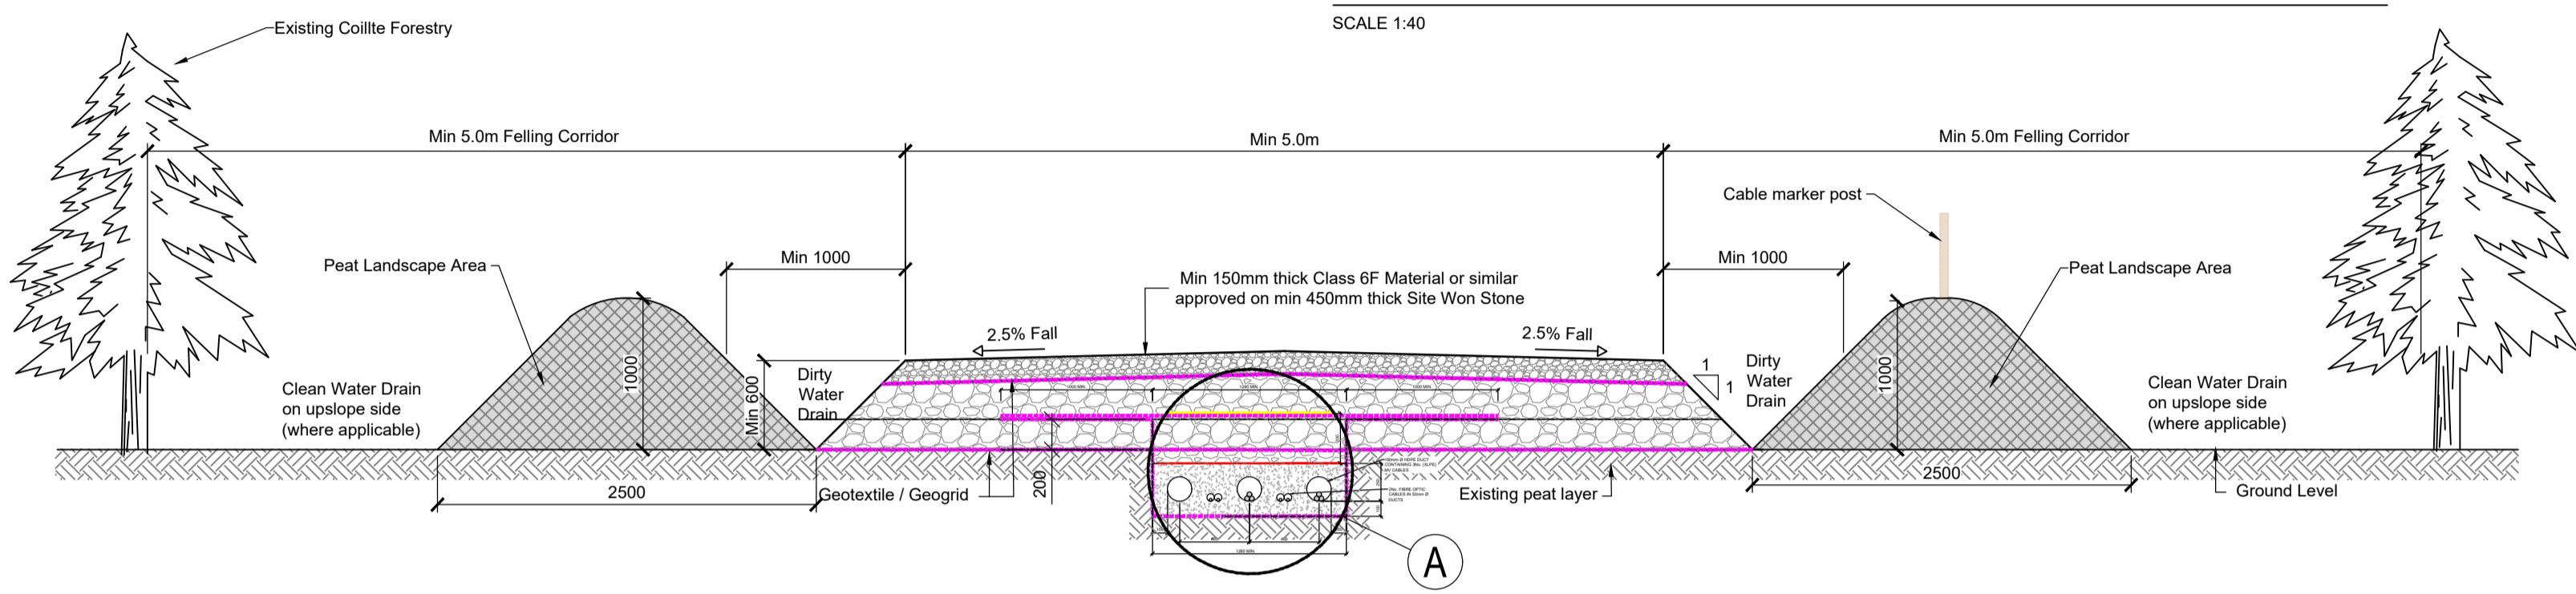


**ROAD TYPE 2 - FLOATING ACCESS ROAD DETAIL**  
SCALE 1:40

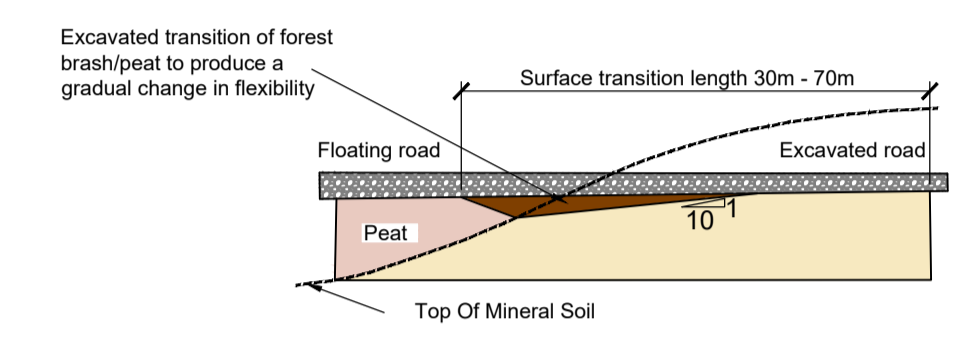


**TRANSITION FROM FLOATING TO SOLID ACCESS ROAD**  
NOT TO SCALE

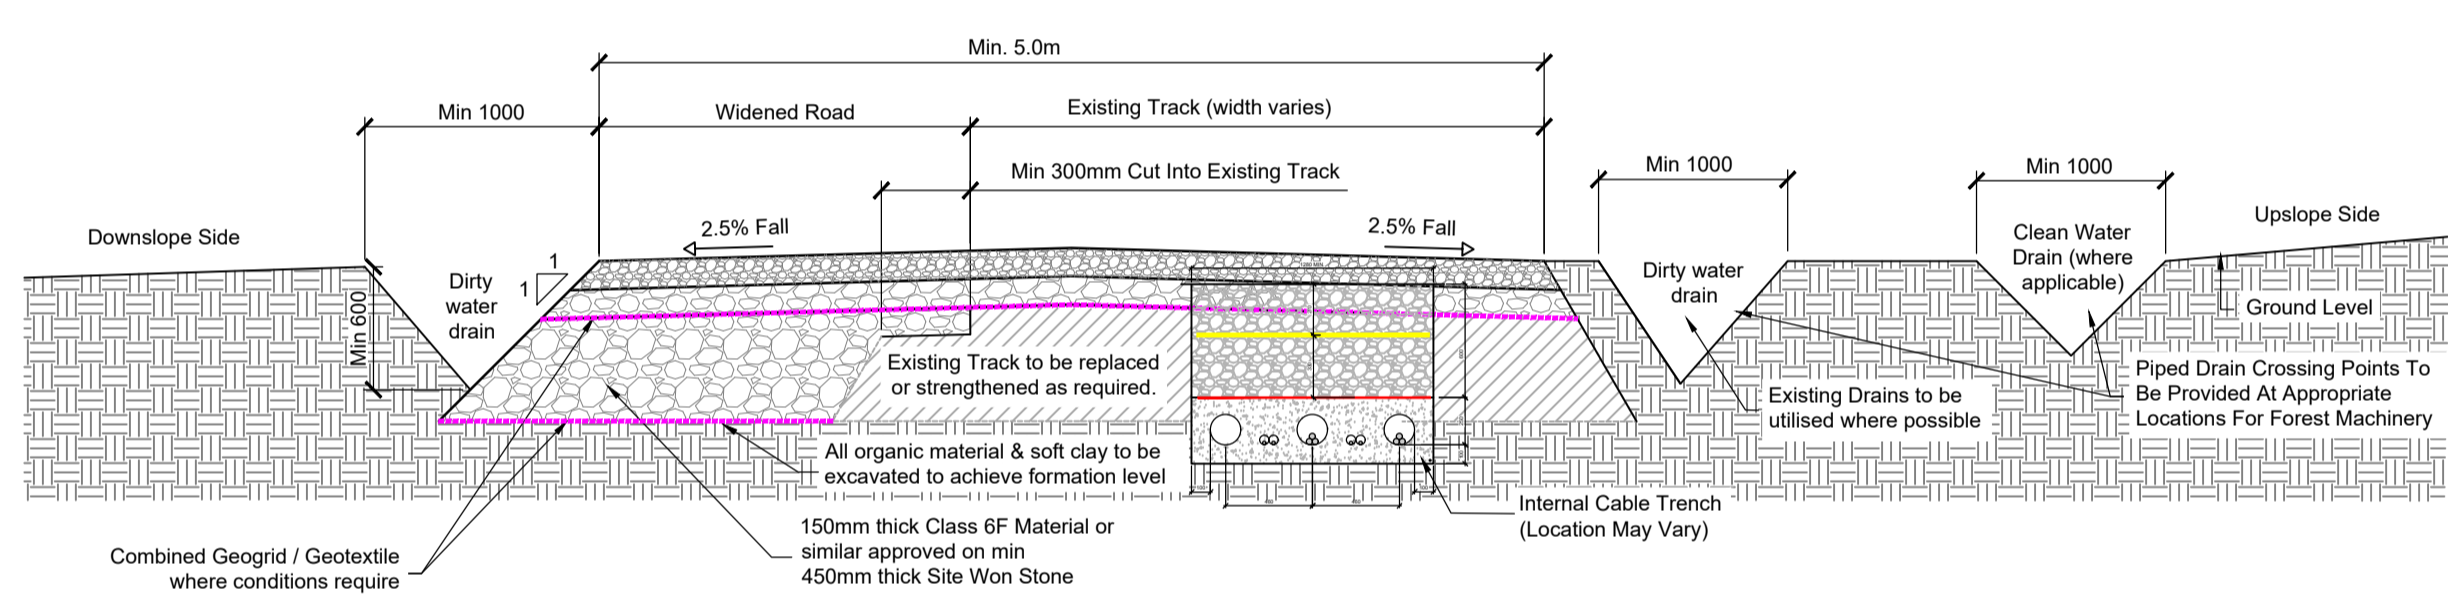


**ROAD TYPE 3 - DETAIL FOR UPGRADING / WIDENING EXISTING TRACKS**  
SCALE 1:40

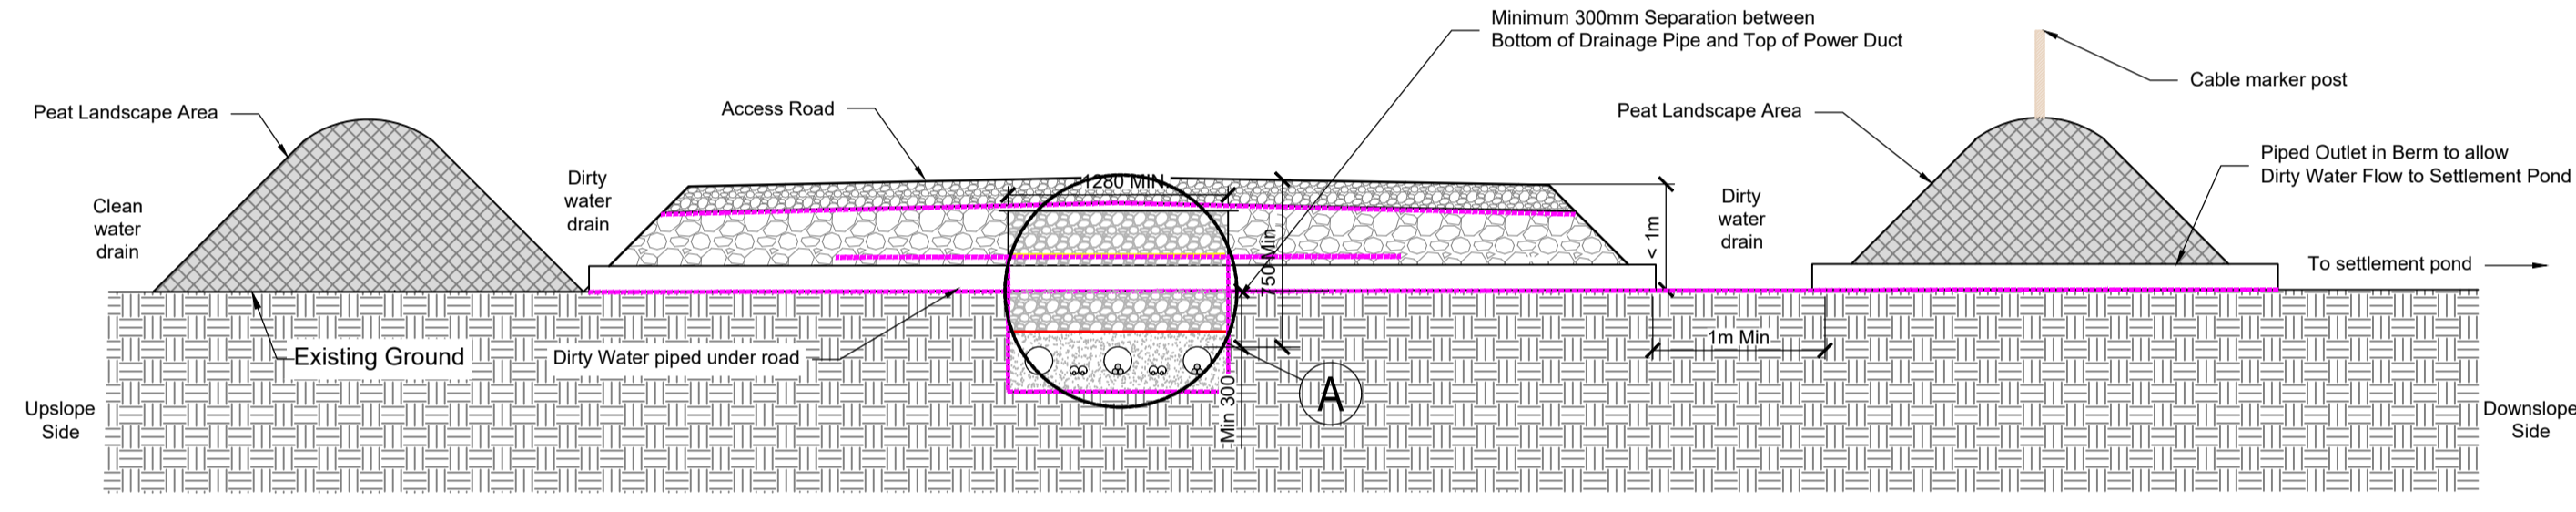


**DIRTY DRAIN CROSSING DETAIL FOR FLOATED ROADS**  
SCALE 1:40

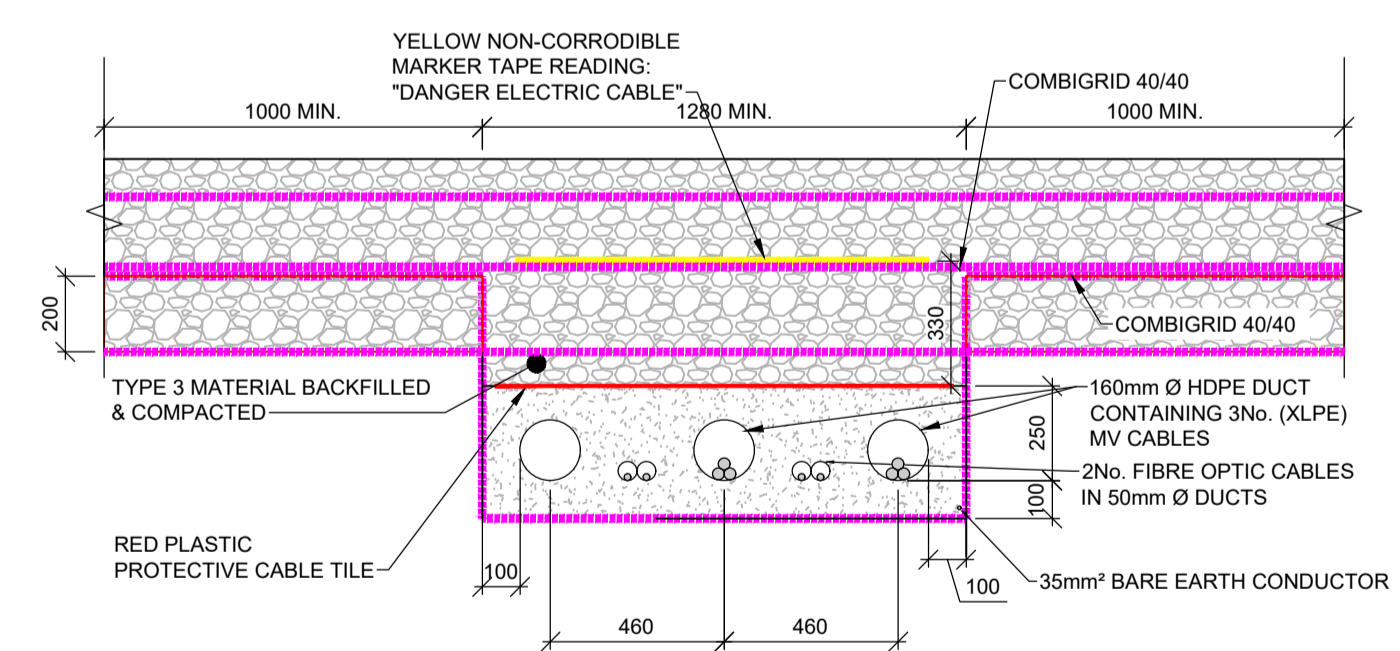

**DETAIL A**  
SCALE: 1:20

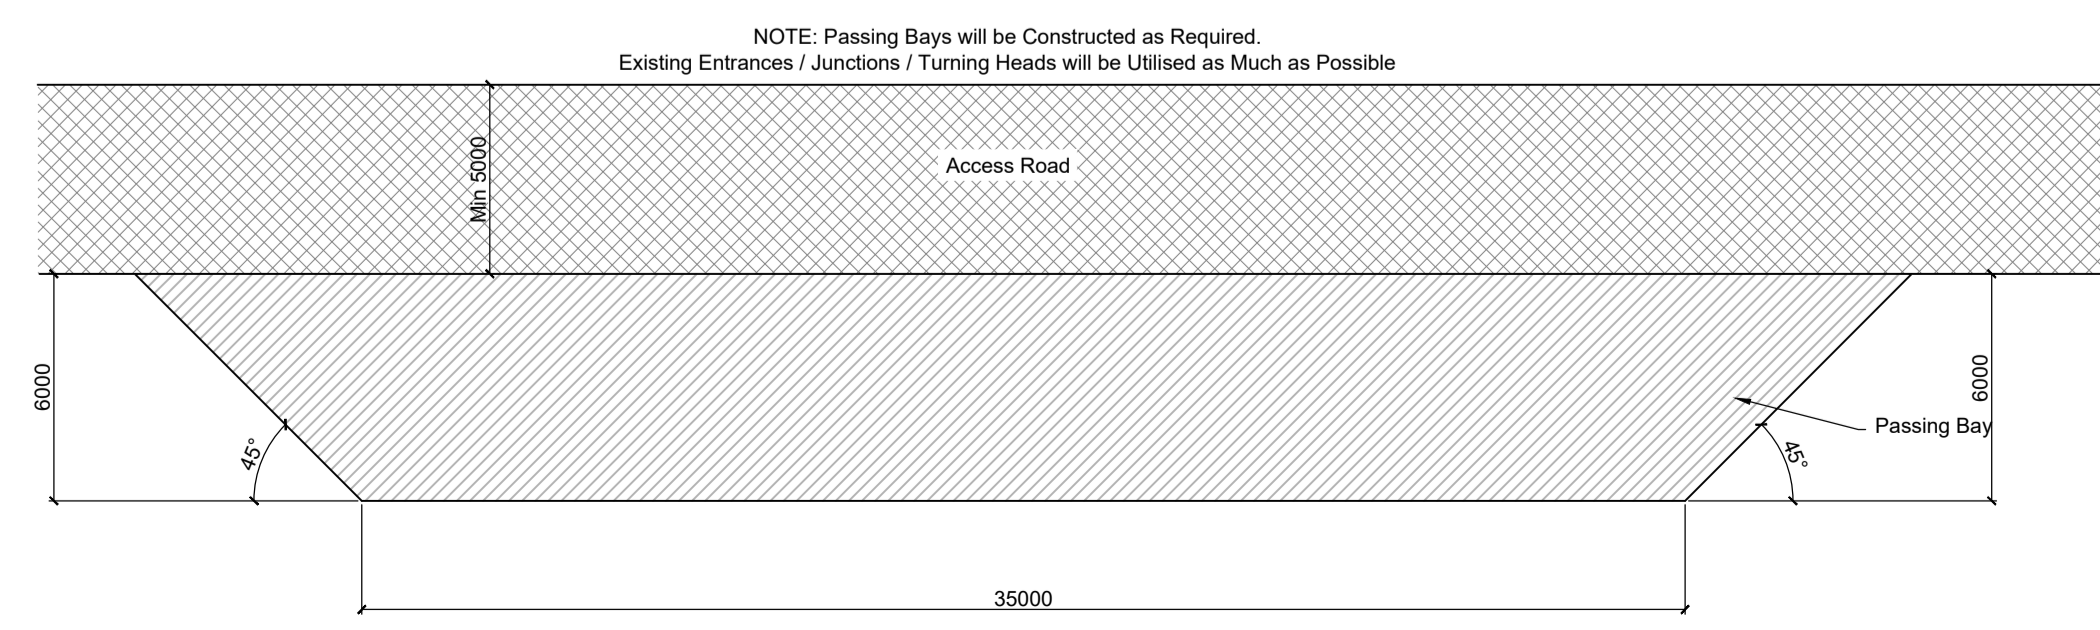

**PASSING BAY PLAN DETAIL**  
SCALE 1:200

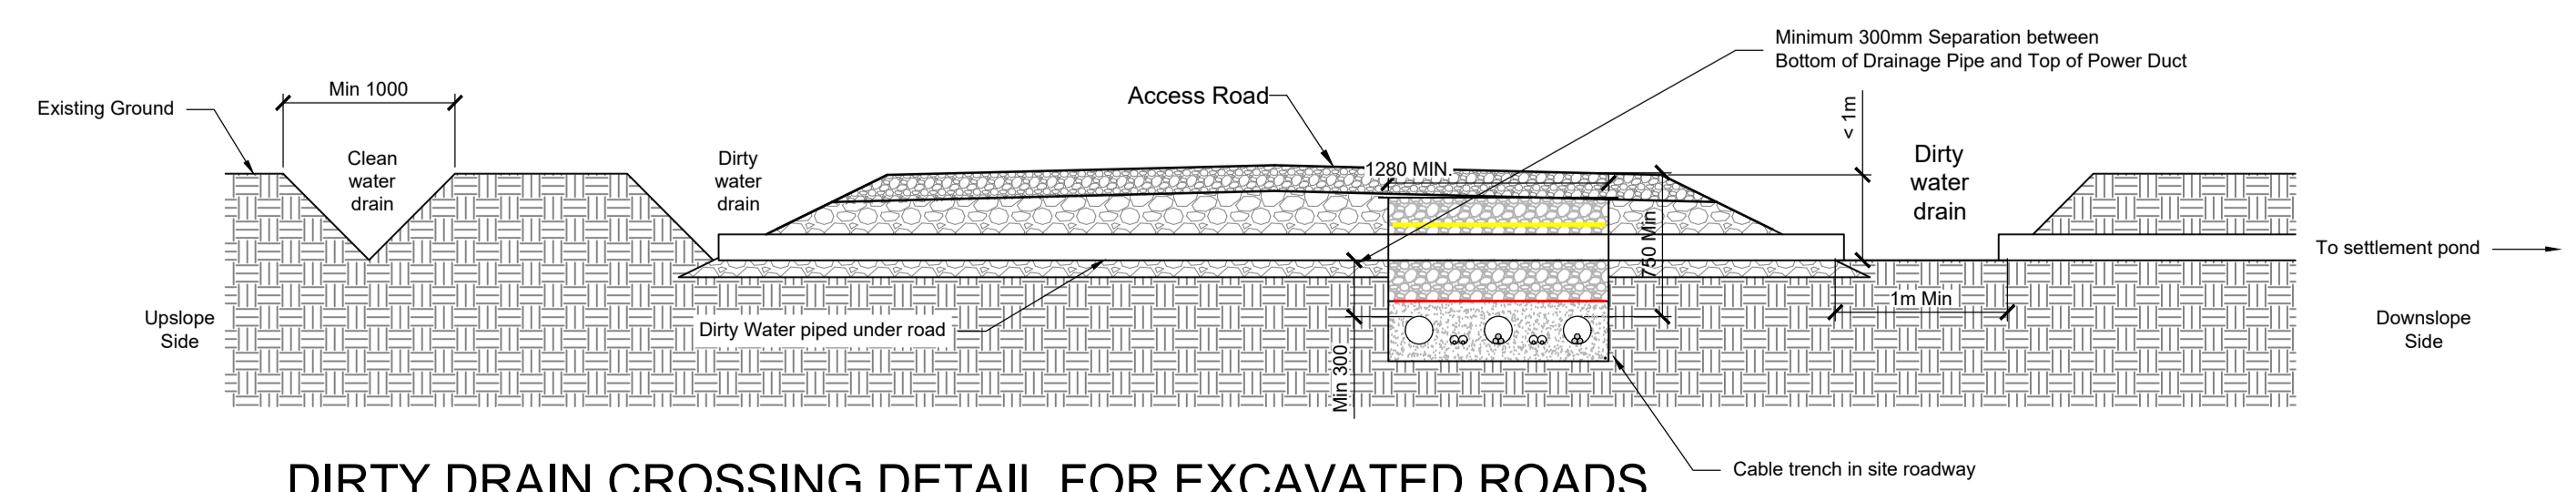

**DIRTY DRAIN CROSSING DETAIL FOR EXCAVATED ROADS**  
SCALE 1:40

DO NOT SCALE FROM THIS DRAWING. USE FIGURED DIMENSIONS IN ALL CASES. VERIFY DIMENSIONS ON SITE AND REPORT ANY DISCREPANCIES TO THE DESIGNERS IMMEDIATELY. THIS DRAWING IS TO BE READ IN CONJUNCTION WITH THE DESIGNERS SPECIFICATION. © THIS DRAWING IS COPYRIGHT AND MAY ONLY BE REPRODUCED WITH THE DESIGNERS PERMISSION.

- NOTES:**
1. ALL DRAWINGS ARE TO BE READ IN CONJUNCTION WITH ALL RELEVANT SPECIFICATIONS, BILLS OF QUANTITIES, ARCHITECTURAL, SERVICES AND ENGINEERING DRAWINGS.
  2. ALL LEVELS ARE IN METRES RELATED TO ORDNANCE DATUM MALIN HEAD.
  3. ANY DISCREPANCIES BETWEEN THESE DOCUMENTS SHALL BE BROUGHT TO THE ATTENTION OF THE ENGINEER.
  4. DRAWINGS ARE NOT TO BE SCALED.
  5. ALL DIMENSIONS ARE IN MILLIMETRES, UNLESS NOTED OTHERWISE.

REV	DATE	DESCRIPTION	BY	APP
P09	03/10/24	ISSUED FOR APPROVAL	OR	PC
P08	12/09/24	ISSUED FOR APPROVAL	OR	PC
P07	09/09/24	ISSUED FOR APPROVAL	OR	PC
P06	09/09/24	ISSUED FOR APPROVAL	OR	PC
P05	28/05/24	ISSUED FOR APPROVAL	AK	PC
P04	01/05/24	ISSUED FOR PLANNING	AK	PC
P03	26/02/24	ISSUED FOR PLANNING	OR	PC
P02	15/02/24	ISSUED FOR PLANNING	OR	PC
P01	09/02/24	ISSUED FOR PLANNING	AK	PC

PROJECT: DERNACART WIND FARM 110KV SUBSTATION AND GRID CONNECTION

TITLE: ROAD DETAILS

CLIENT: STATKRAFT IRELAND



DRAWN: A.K.	CHECKED: G.McN.	APPROVED: P.C.
PROJECT NUMBER: 23268	DATE: FEB. '24	SCALE @ A1: AS SHOWN
STATUS DESCRIPTION: FOR APPROVAL		STATUS: S4
DRAWING NUMBER: 23268 - MWP - 00 - 00 - DR - C - 5413	REV: P09	