




**KLINAHOWEN BRIDGE HDD PLAN**  
**(WATERCOURSE CROSSING NO.11)**  
 SCALE 1:250

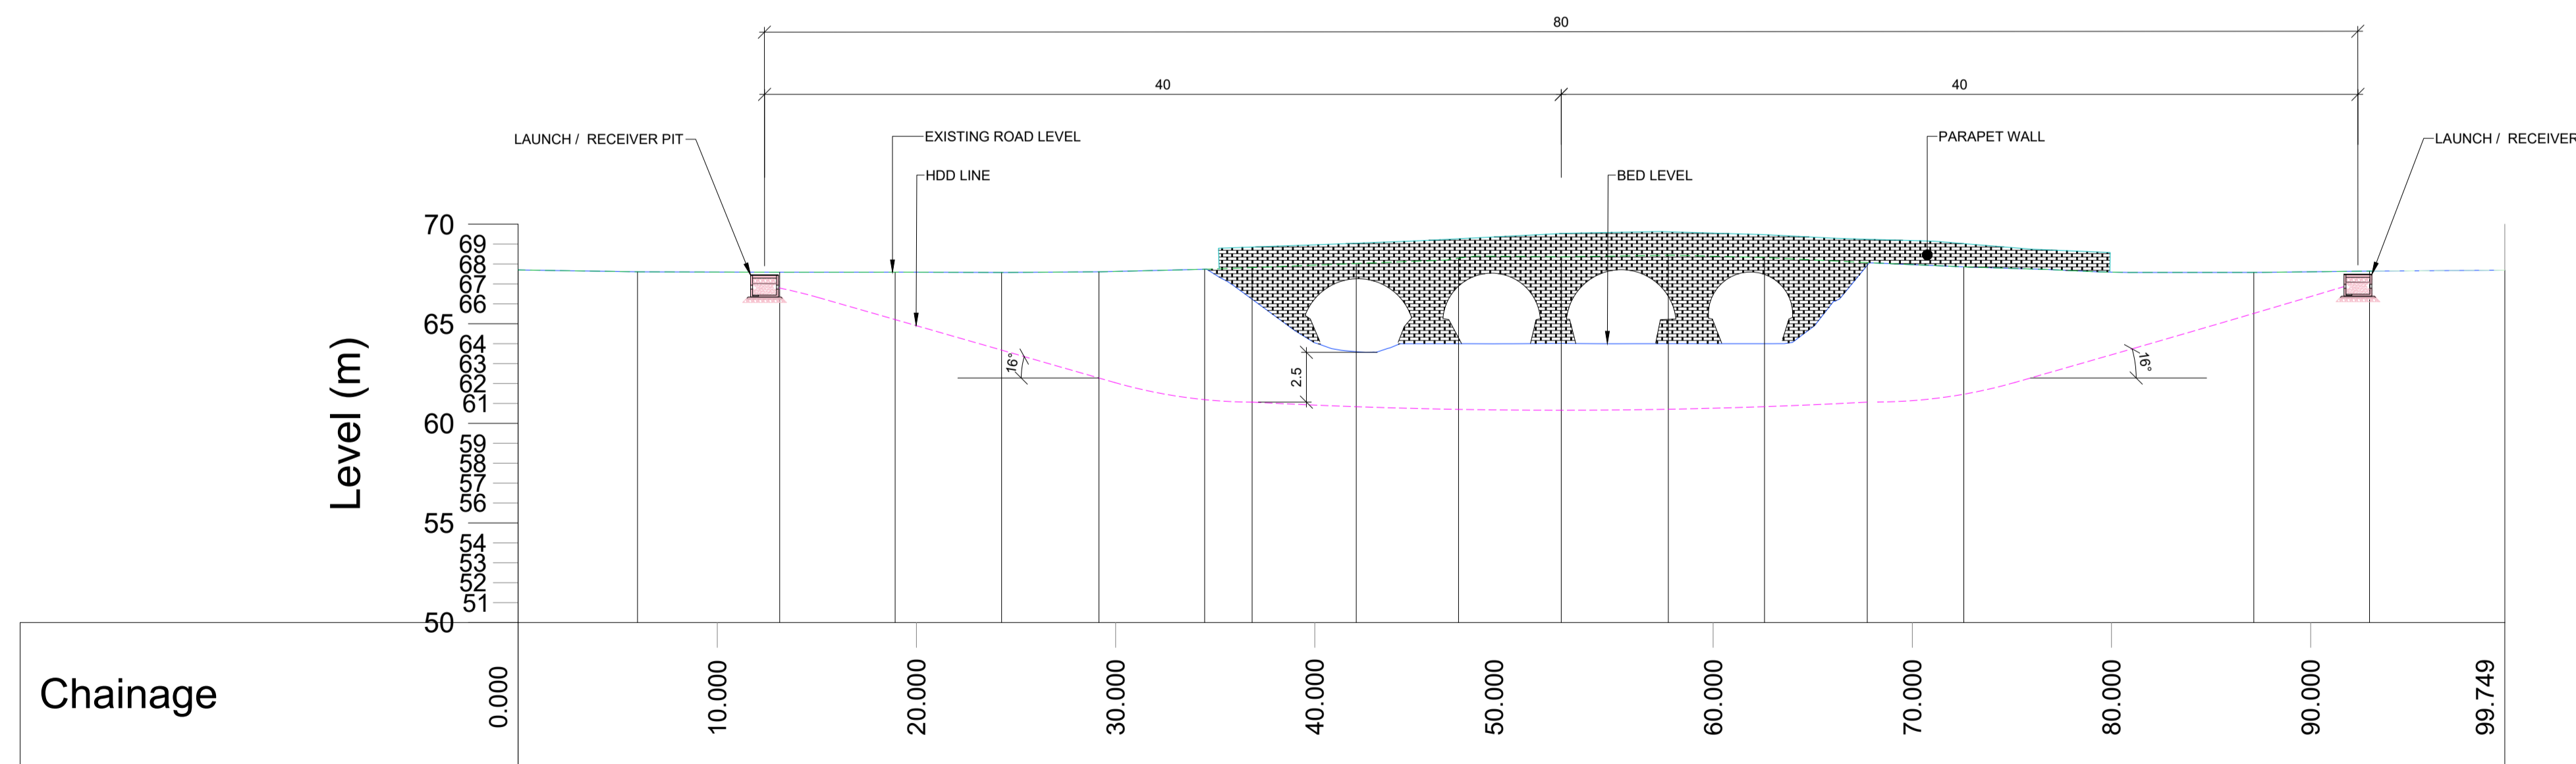

**LONGITUDINAL SECTION**  
 SCALE 1:250

DO NOT SCALE FROM THIS DRAWING. USE FIGURED DIMENSIONS IN ALL CASES. VERIFY DIMENSIONS ON SITE AND REPORT ANY DISCREPANCIES TO THE DESIGNERS IMMEDIATELY. THIS DRAWING IS TO BE READ IN CONJUNCTION WITH THE DESIGNERS SPECIFICATION. © THIS DRAWING IS COPYRIGHT AND MAY ONLY BE REPRODUCED WITH THE DESIGNERS PERMISSION.

**NOTES:**

1. ALL DRAWINGS ARE TO BE READ IN CONJUNCTION WITH ALL RELEVANT SPECIFICATIONS, BILLS OF QUANTITIES, ARCHITECTURAL, SERVICES AND ENGINEERING DRAWINGS.
2. ALL LEVELS ARE IN METRES RELATED TO ORDNANCE DATUM MALIN HEAD.
3. ANY DISCREPANCIES BETWEEN THESE DOCUMENTS SHALL BE BROUGHT TO THE ATTENTION OF THE ENGINEER.
4. DRAWINGS ARE NOT TO BE SCALED.
5. ALL DIMENSIONS ARE IN MILLIMETRES, UNLESS NOTED OTHERWISE.
6. FOR SITE LOCATION REFER TO 23268-MWP-GR-XX-DR-C-5100

P04	03/10/24	ISSUED FOR APPROVAL	AK	PC
P03	28/05/24	ISSUED FOR APPROVAL	AK	PC
P02	01/05/24	ISSUED FOR PLANNING	AK	PC
P01	22/11/23	ISSUED FOR INFORMATION	PJS	BS
REV	DATE	DESCRIPTION	BY	APP

PROJECT:  
**DERNACART 110KV SUBSTATION AND GRID ROUTE**

TITLE:  
**KLINAHOWEN DIRECTIONAL DRILL BRIDGE CROSSING SECTIONS AND DETAIL**

CLIENT:  
**STATKRAFT IRELAND**



DRAWN:	A.K.	CHECKED:	E.D.	APPROVED:	B.S.	
PROJECT NUMBER:	23268	DATE:	SEP'2023	SCALE @ A1:	AS SHOWN	
STATUS DESCRIPTION:	FOR APPROVAL				STATUS:	S4

DRAWING NUMBER:	23268 - MWP -GR-XX-DR-C-5410	REV:	P04
-----------------	------------------------------	------	-----