


DO NOT SCALE FROM THIS DRAWING. USE FIGURED DIMENSIONS IN ALL CASES. VERIFY DIMENSIONS ON SITE AND REPORT ANY DISCREPANCIES TO THE DESIGNERS IMMEDIATELY.  
 THIS DRAWING TO BE READ IN CONJUNCTION WITH THE DESIGNERS SPECIFICATION.  
 © THIS DRAWING IS COPYRIGHT AND MAY ONLY BE REPRODUCED WITH THE DESIGNERS PERMISSION.







- NOTES:
- ALL DRAWINGS ARE TO BE READ IN CONJUNCTION WITH ALL RELEVANT SPECIFICATIONS, BILLS OF QUANTITIES, ARCHITECTURAL, SERVICES AND ENGINEERING DRAWINGS.
  - ALL LEVELS ARE IN METRES RELATED TO ORDNANCE DATUM MALIN HEAD.
  - ANY DISCREPANCIES BETWEEN THESE DOCUMENTS SHALL BE BROUGHT TO THE ATTENTION OF THE ENGINEER.
  - DRAWINGS ARE NOT TO BE SCALED.
  - ALL DIMENSIONS ARE IN MILLIMETRES, UNLESS NOTED OTHERWISE.
  - THE FINALISED LAYOUT MAY BE SUBJECT TO MICRO-SITING DUE TO UNFORESEEN GROUND CONDITIONS. THE EXTENT OF FLEXIBILITY WILL BE SITE SPECIFIC AND SHOULD GENERALLY NOT EXTEND BEYOND 20 METRES.

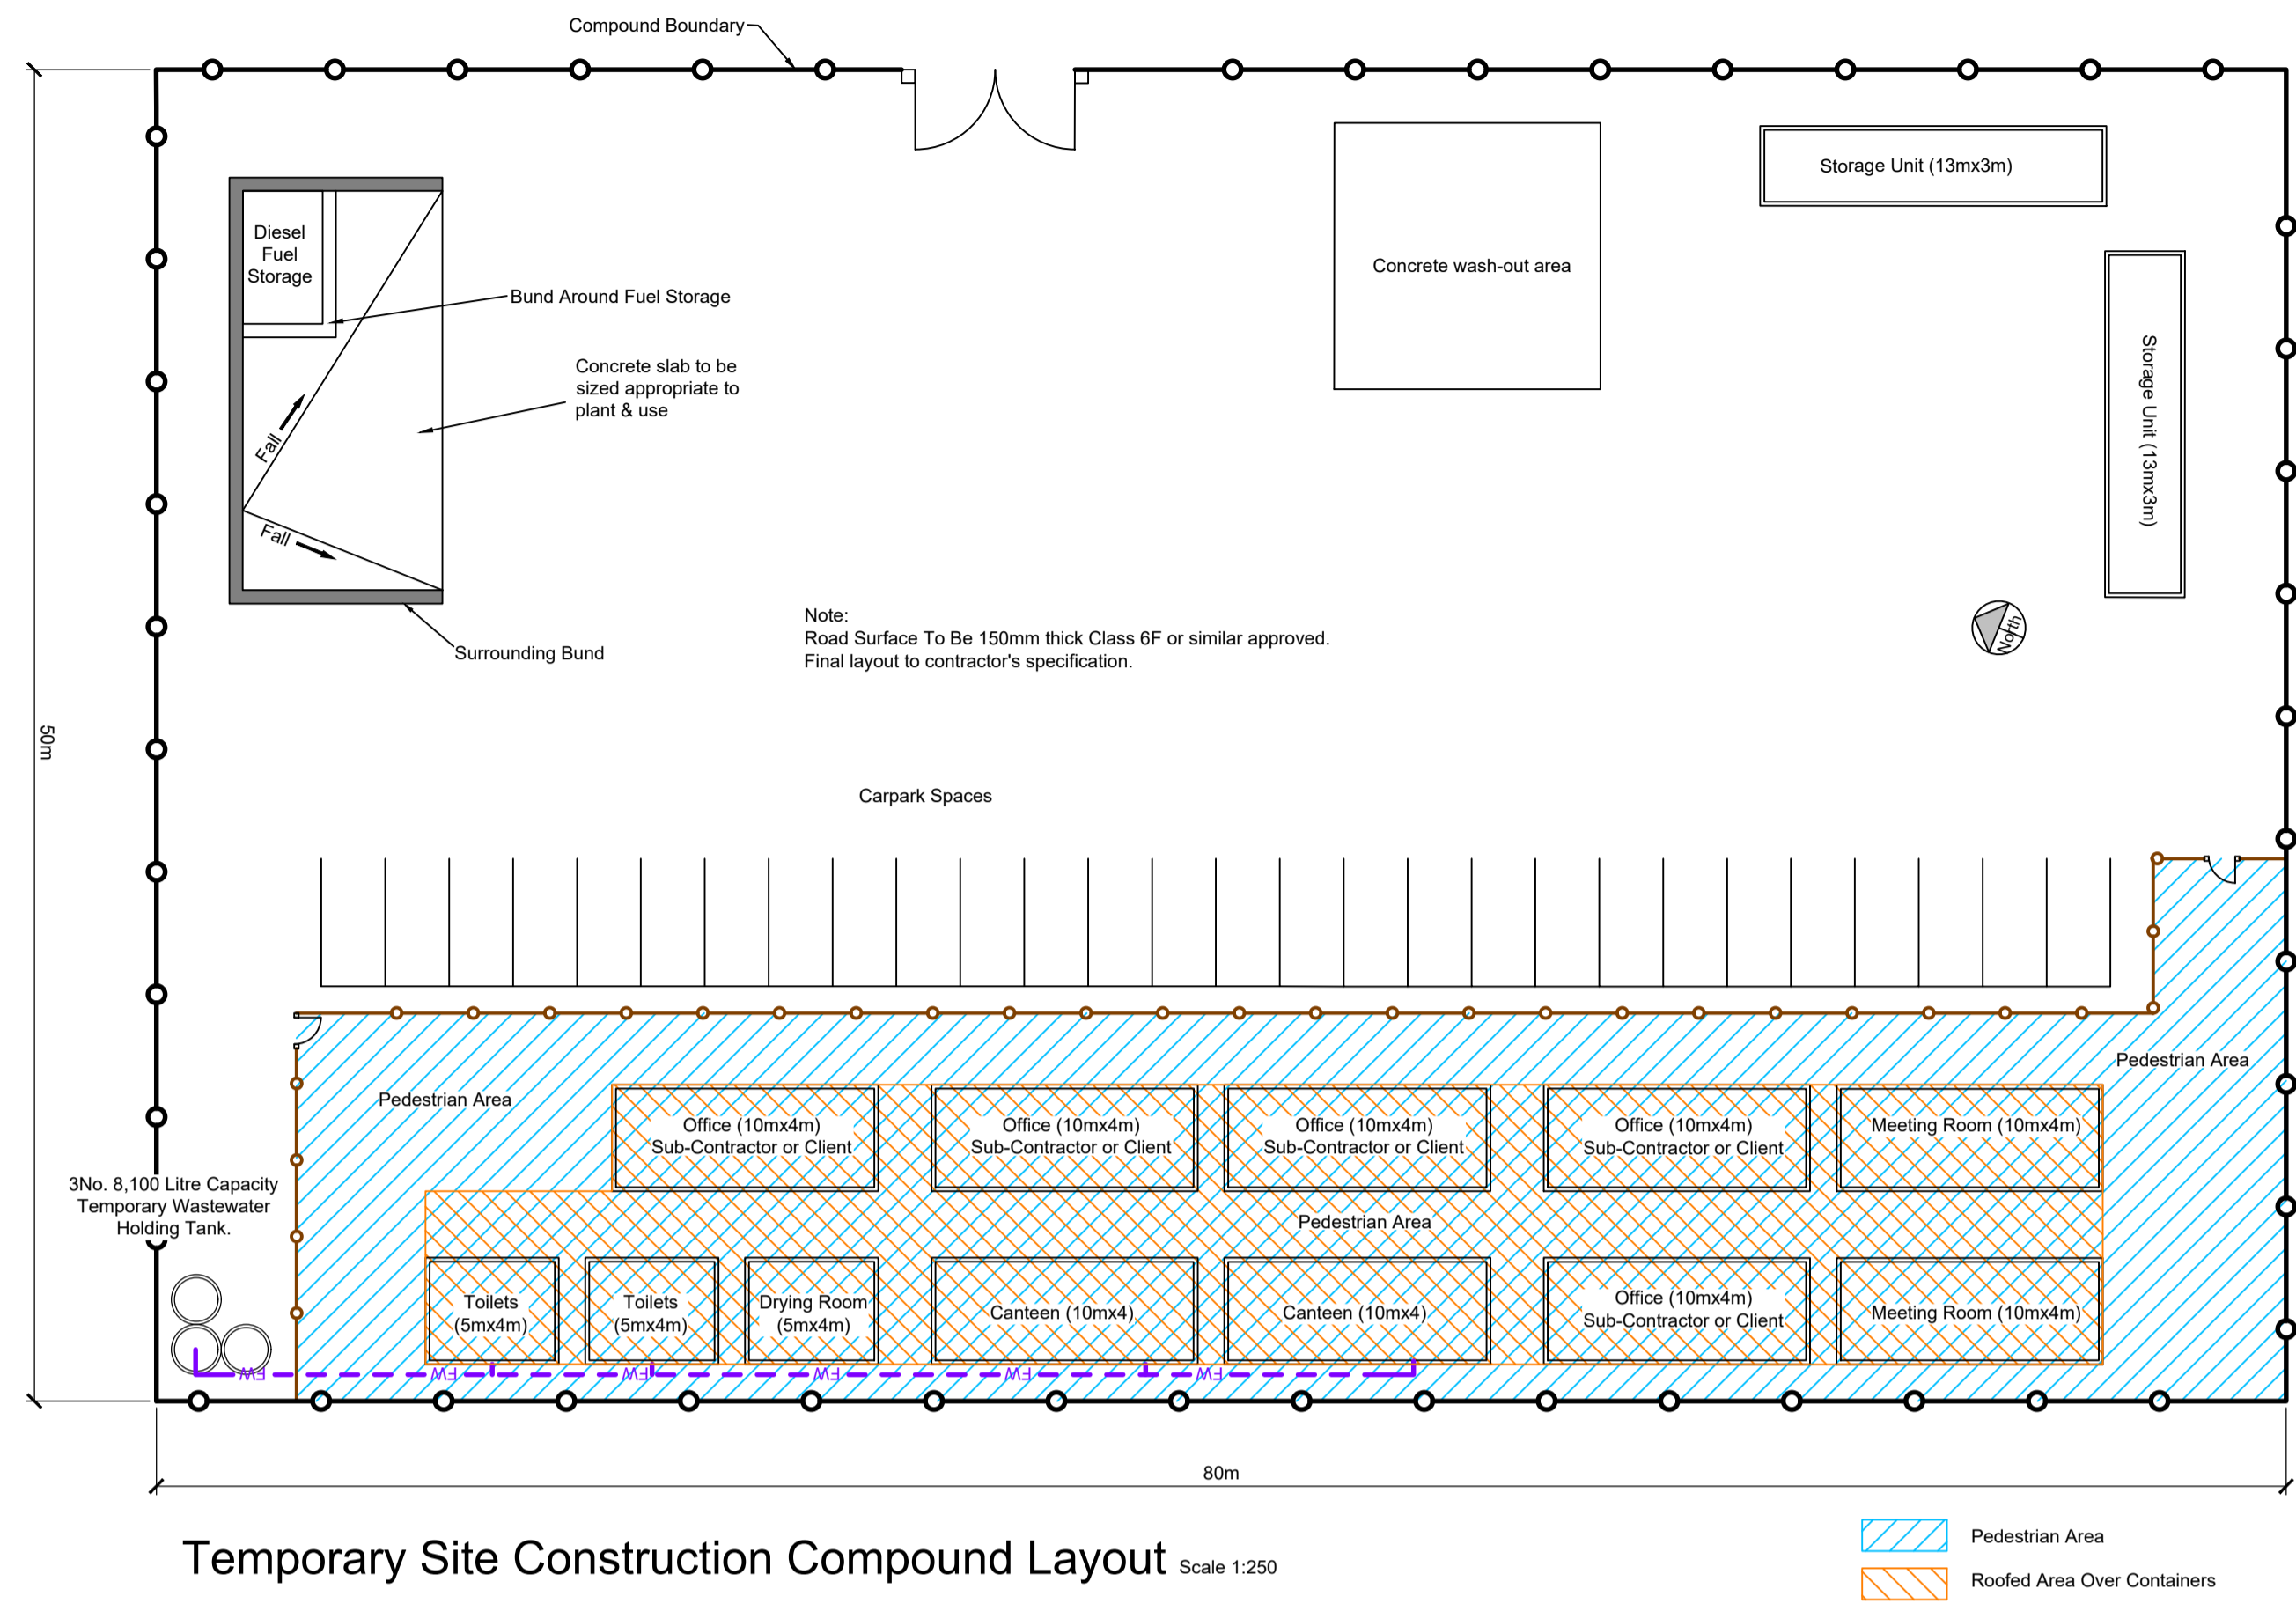

Vandal Proof Storage Unit To Be Used On Site

Temporary Site Construction Compound Layout Scale 1:250

Legend:  
 Blue hatched: Pedestrian Area  
 Orange hatched: Roofed Area Over Containers

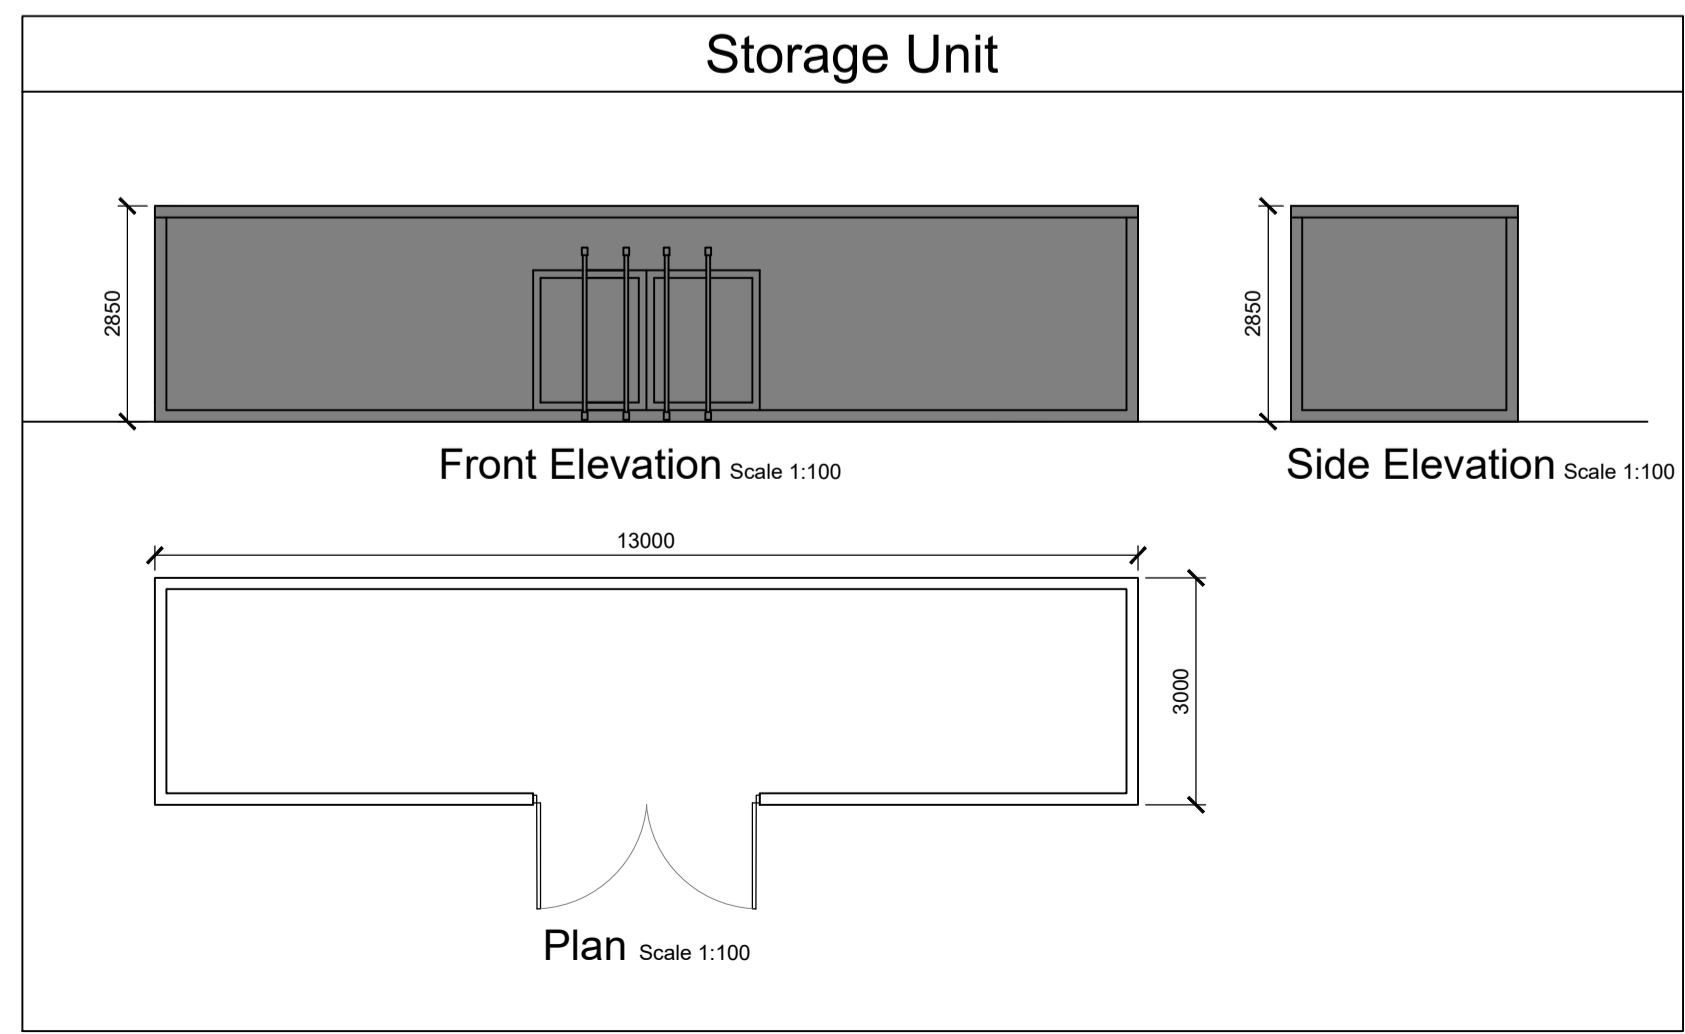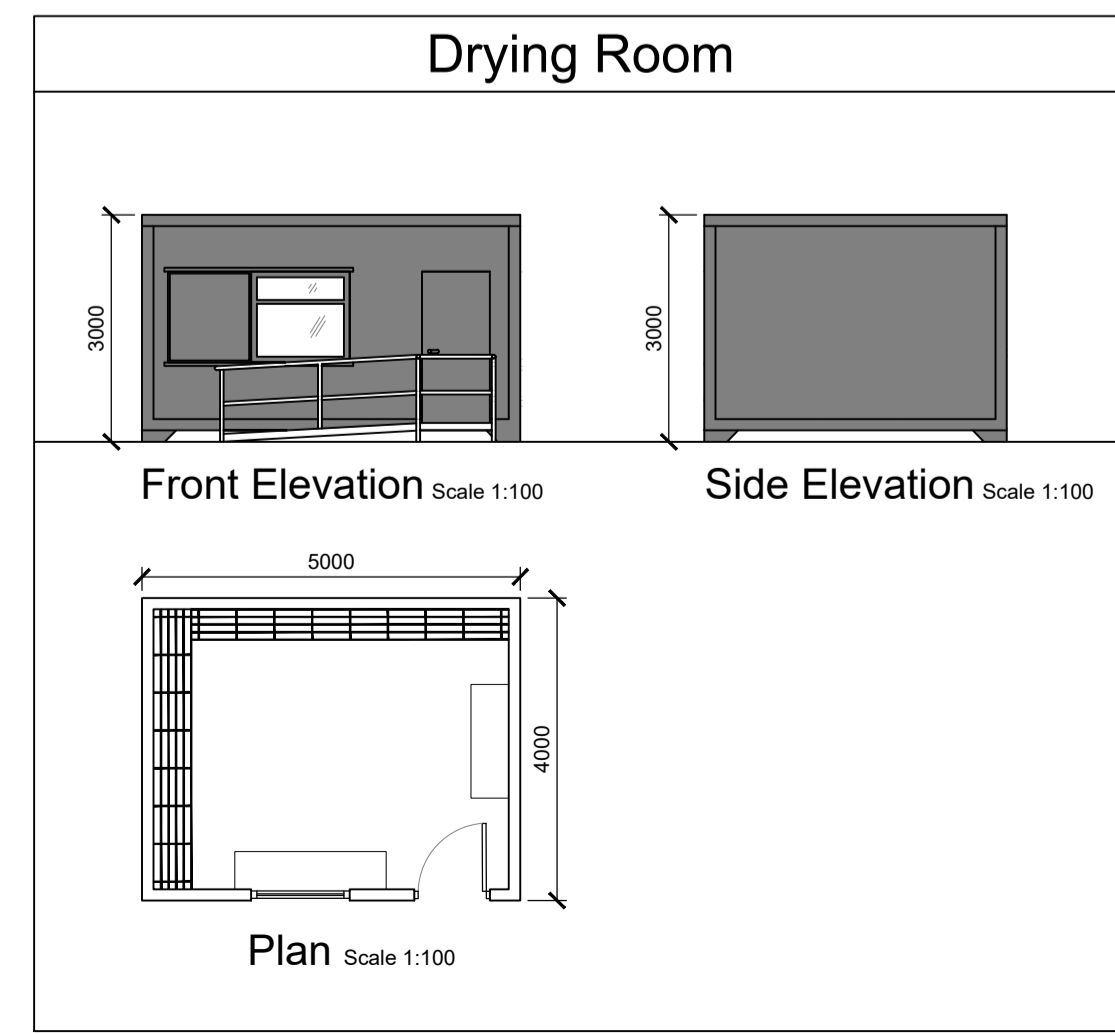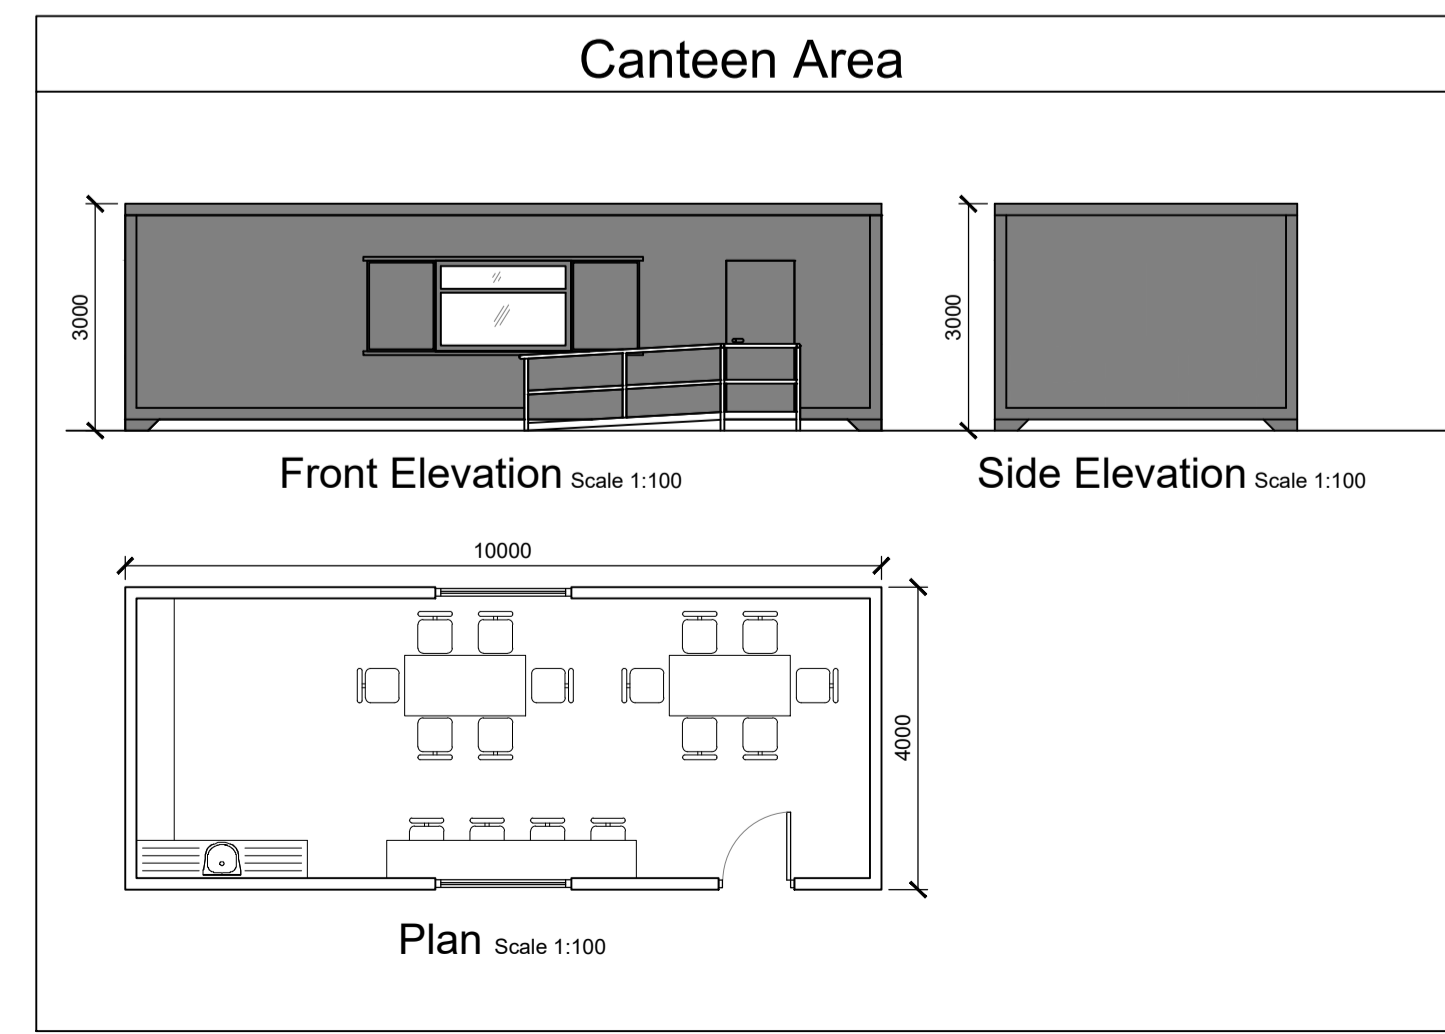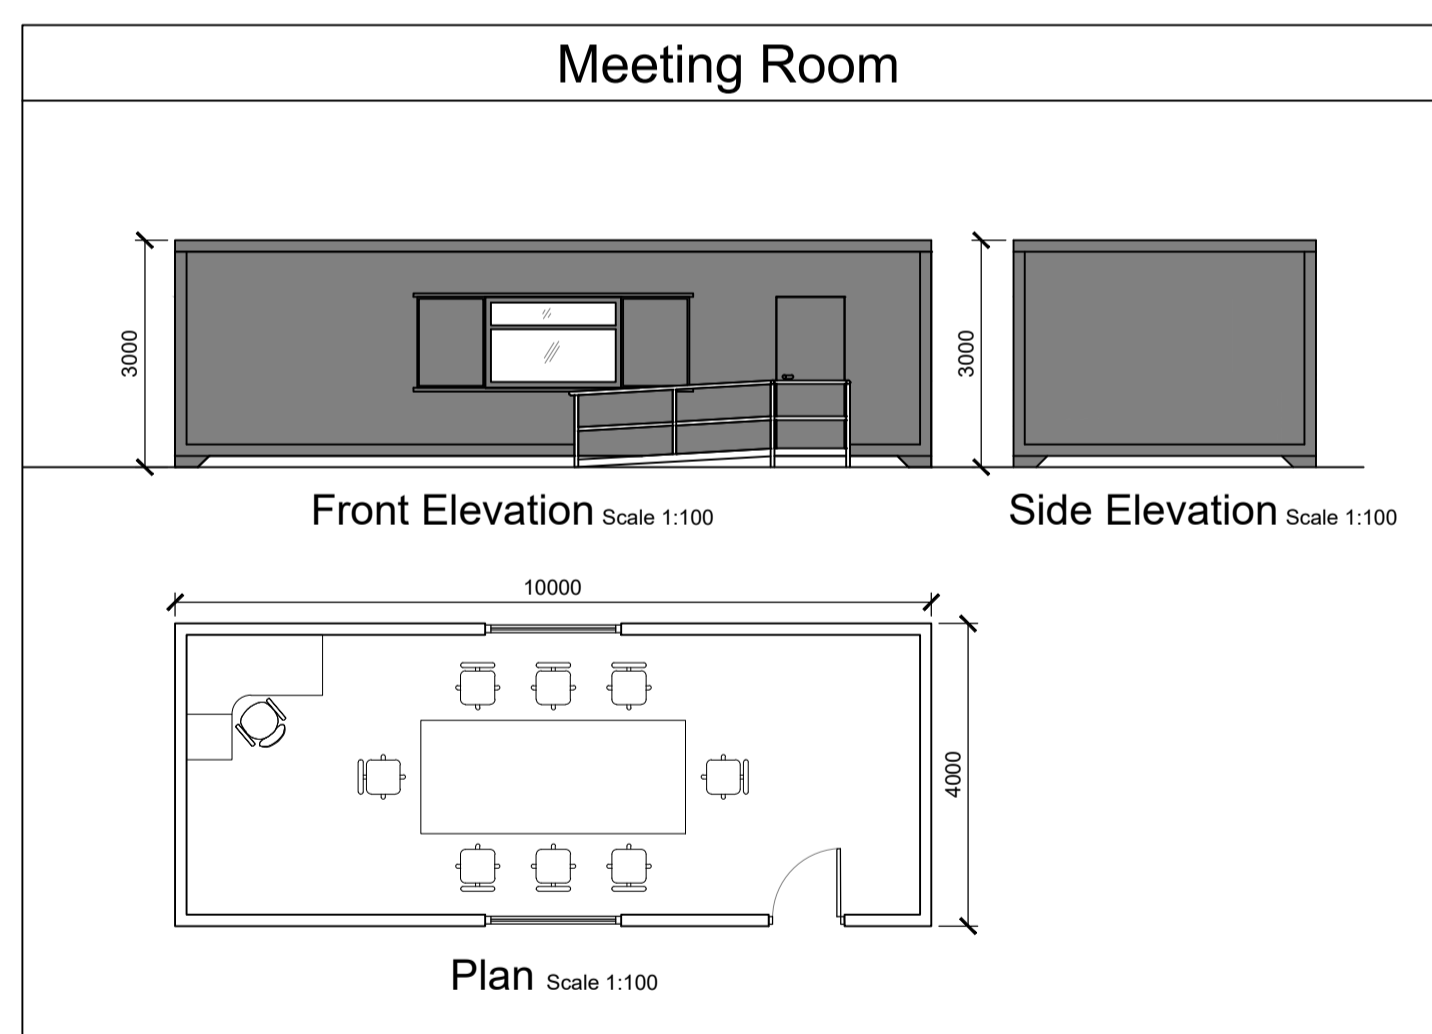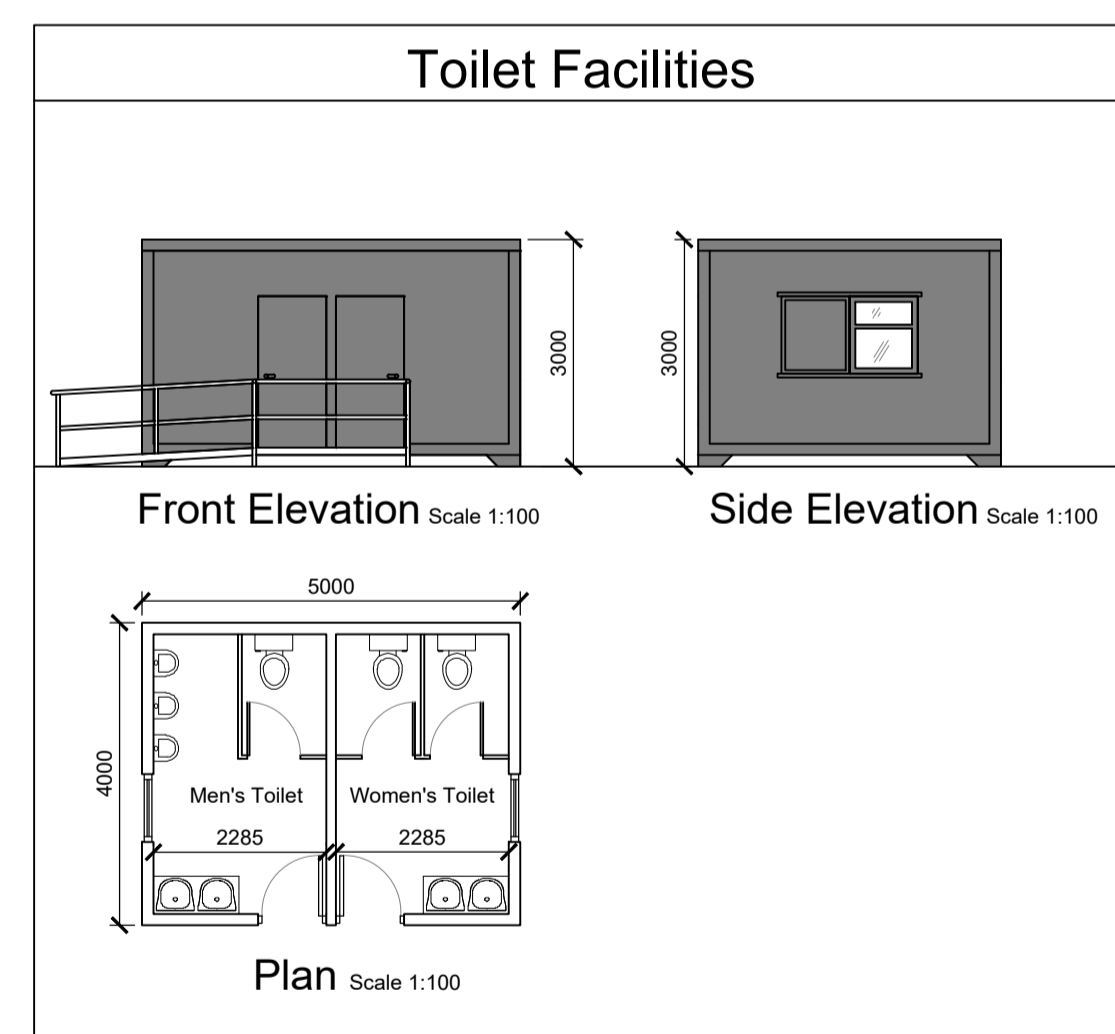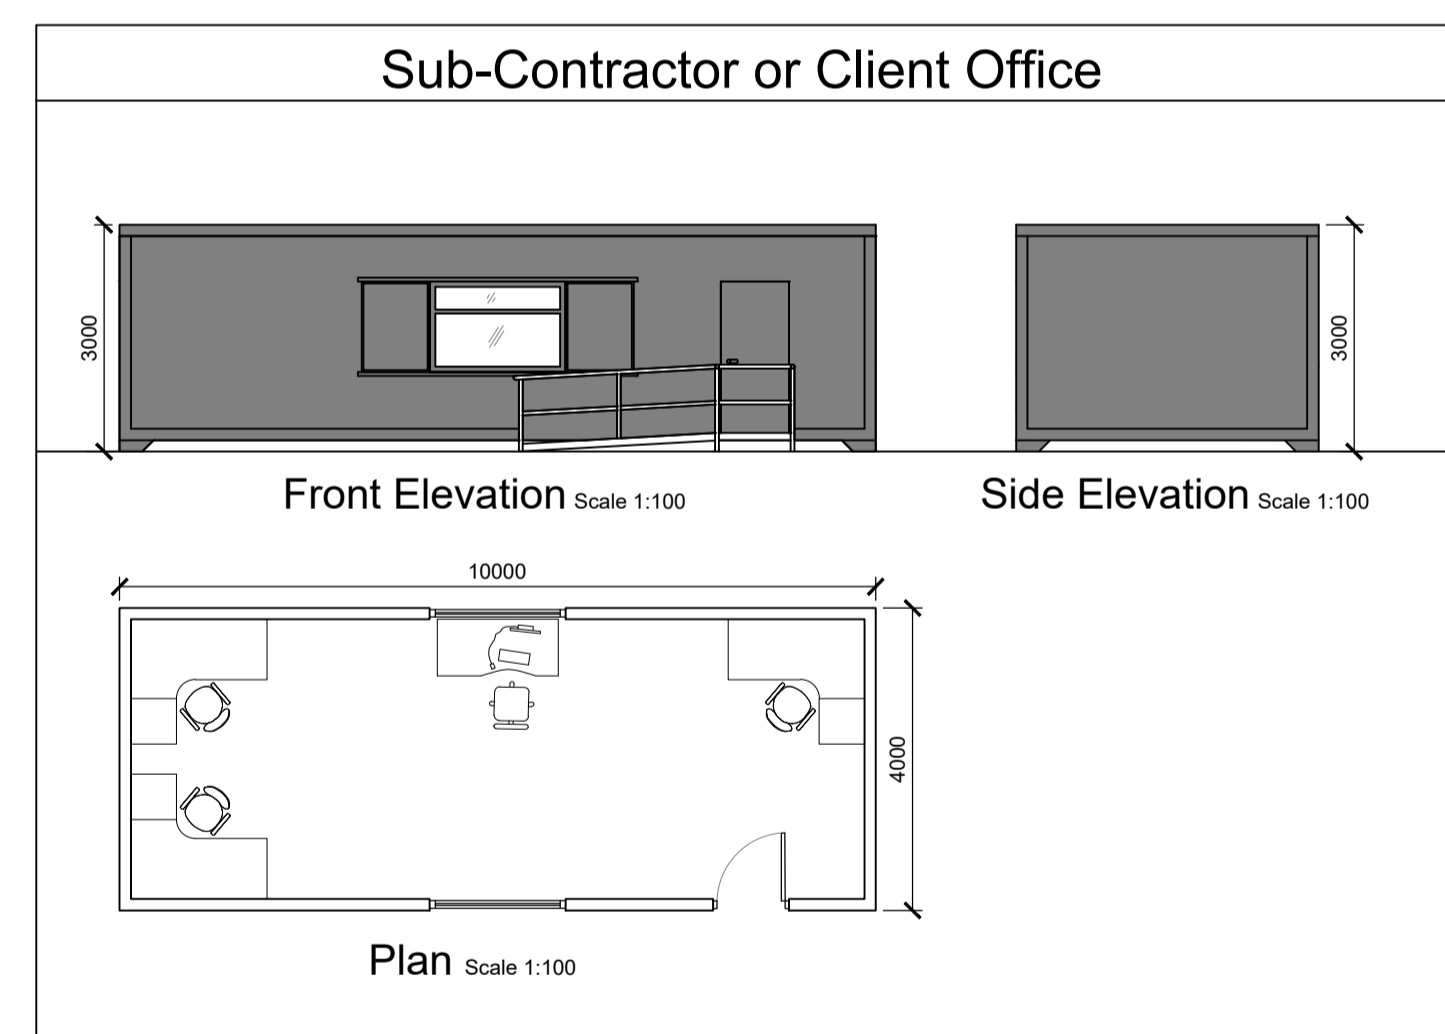

REV	DATE	DESCRIPTION	BY	APP
P04	03/10/24	ISSUED FOR APPROVAL	AK	PC
P03	28/05/24	ISSUED FOR APPROVAL	AK	PC
P02	01/05/24	ISSUED FOR PLANNING	AK	PC
P01	23/04/24	ISSUED FOR PLANNING	AK	PC

PROJECT: DERNACART WIND FARM 110KV SUBSTATION AND GRID CONNECTION

TITLE: TEMPORARY SITE CONSTRUCTION COMPOUND LAYOUT, LAYOUT AND BUILDING DETAILS

CLIENT: STATKRAFT IRELAND



DRAWN: A.K.	CHECKED: G. McN.	APPROVED: P.C.
PROJECT NUMBER: 23268	DATE: APRIL '24	SCALE @ A1: AS SHOWN

STATUS DESCRIPTION: FOR APPROVAL STATUS: S4

DRAWING NUMBER: 23268 - MWP -GR-XX-DR-C-5415	REV: P04
--	----------