




Site Entrance Location
Scale 1:25,000

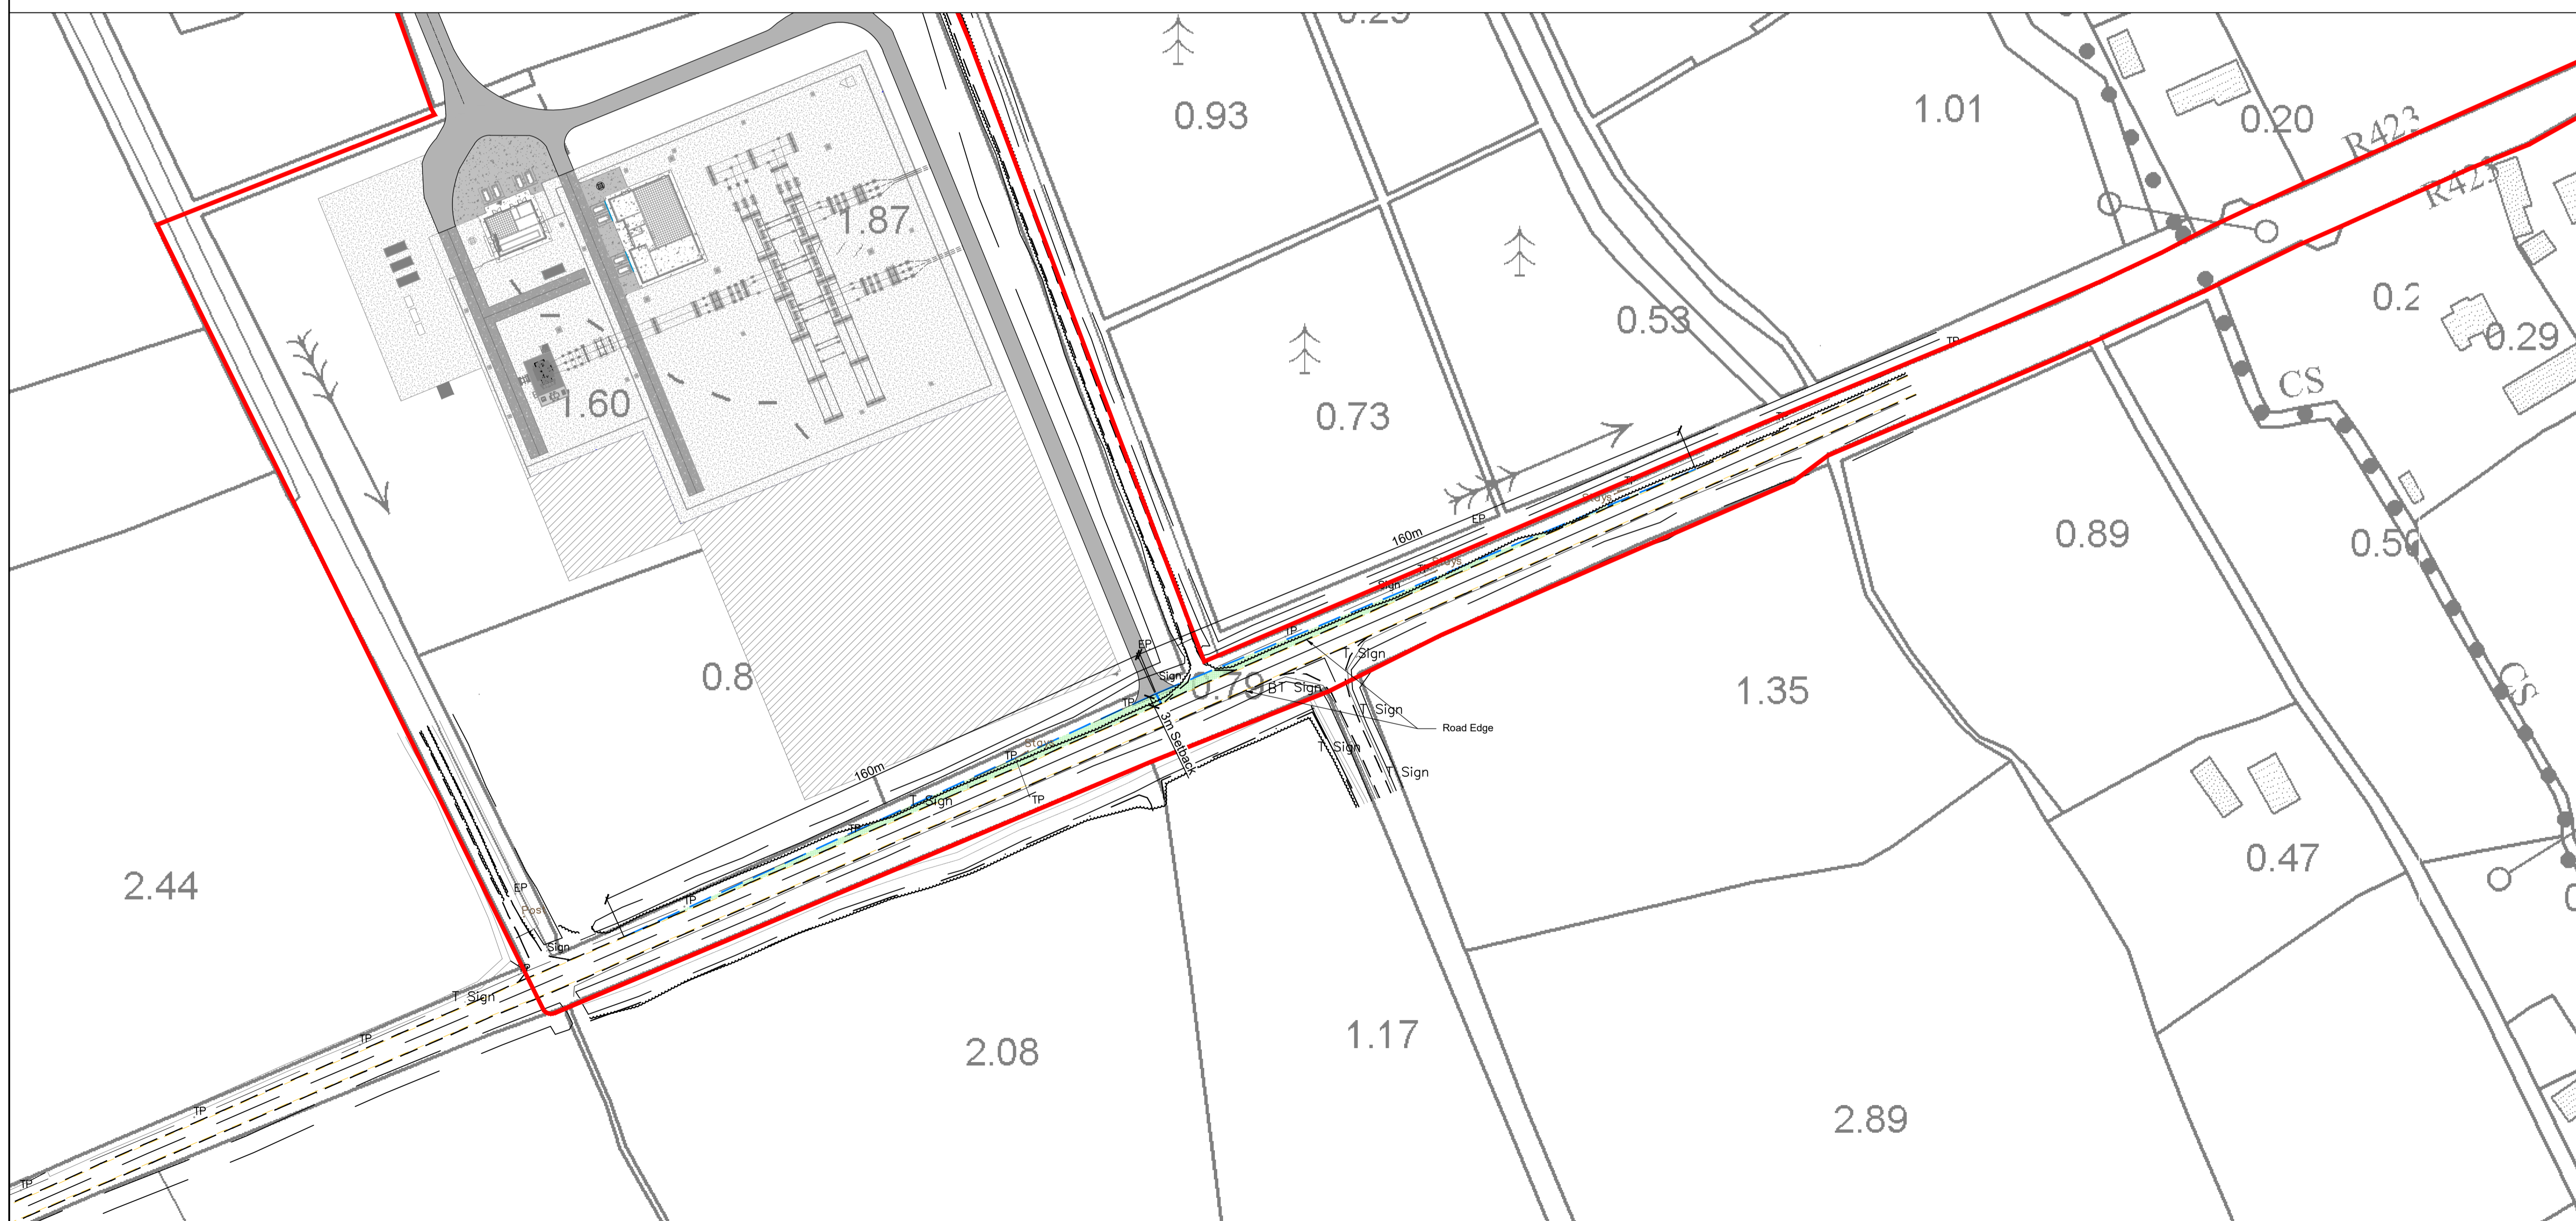

Site Entrance
Scale 1:1000


DO NOT SCALE FROM THIS DRAWING. USE FIGURED DIMENSIONS IN ALL CASES. VERIFY DIMENSIONS ON SITE AND REPORT ANY DISCREPANCIES TO THE DESIGNERS IMMEDIATELY. THIS DRAWING IS TO BE READ IN CONJUNCTION WITH THE DESIGNERS SPECIFICATION. © THIS DRAWING IS COPYRIGHT AND MAY ONLY BE REPRODUCED WITH THE DESIGNERS PERMISSION.

NOTES:

- ALL DRAWINGS ARE TO BE READ IN CONJUNCTION WITH ALL RELEVANT SPECIFICATIONS, BILLS OF QUANTITIES, ARCHITECTURAL, SERVICES AND ENGINEERING DRAWINGS.
- ALL LEVELS ARE IN METRES RELATED TO ORDNANCE DATUM MALIN HEAD.
- ANY DISCREPANCIES BETWEEN THESE DOCUMENTS SHALL BE BROUGHT TO THE ATTENTION OF THE ENGINEER.
- DRAWINGS ARE NOT TO BE SCALED.
- ALL DIMENSIONS ARE IN METRES, UNLESS NOTED OTHERWISE.

LEGEND:

- Site Boundary
- Existing Road Edge
- "Set Back" Distance = 3.0m
- Sight Line
- Visibility Clearance Required Outside Road Construction (Existing vegetation and hedgerow to be maintained to a maximum height of 0.8m to allow for clear sight visibility at junction)
- Proposed Access Track

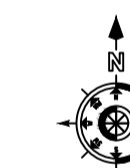

REPRODUCED FROM THE ORDNANCE SURVEY
© Ordnance Survey Ireland / Government of Ireland
CYAL50332198

OSI SHEET NO: 3652, 3653, 3654, 3655, 3656,
3710, 3711, 3712, 3713

REV	DATE	DESCRIPTION	BY	APP
P04	03/10/24	ISSUED FOR PLANNING	AK	PC
P03	01/05/24	ISSUED FOR PLANNING	AK	PC
P02	14/03/24	ISSUED FOR PLANNING	AK	PC
P01	08/12/23	ISSUED FOR PLANNING	AK	PC

PROJECT:
DERNACART WIND FARM 110KV
SUBSTATION AND GRID ROUTE

TITLE:
SIGHTLINES AT PROPOSED ENTRANCE
AT WIND FARM SUBSTATION

CLIENT:
STATKRAFT IRELAND



DRAWN	CHECKED	APPROVED
A.K.	G. McN.	P.C.
PROJECT NUMBER: 23268	DATE: NOV' 2023	SCALE @ A1: As Shown

STATUS DESCRIPTION: FOR INFORMATION STATUS: S2

DRAWING NUMBER:	REV:
23268 - MWP - 00 - 00 - DR - C - 5301	P04