


DO NOT SCALE FROM THIS DRAWING. USE FIGURED DIMENSIONS IN ALL CASES. VERIFY DIMENSIONS ON SITE AND REPORT ANY DISCREPANCIES TO THE DESIGNERS IMMEDIATELY.
 THIS DRAWING IS TO BE READ IN CONJUNCTION WITH THE DESIGNERS SPECIFICATION.
 © THIS DRAWING IS COPYRIGHT AND MAY ONLY BE REPRODUCED WITH THE DESIGNERS PERMISSION.

1. ALL LEVELS ARE IN METRES RELATED.
2. DRAWINGS ARE NOT TO BE SCALED.
3. ALL DIMENSIONS ARE IN MILLIMETRES, UNLESS NOTED OTHERWISE.

LEGEND

	SITE BOUNDARY
	SPOIL DEPOSITION AREA
	PROPOSED ROAD
	STORM WATER DRAIN
	FOUL WATER DRAIN
	CLEAN WATER DRAIN
	DIRTY WATER DRAIN
	DIRTY WATER SETTLEMENT POND WITH LEVEL SPREADER OUTLET

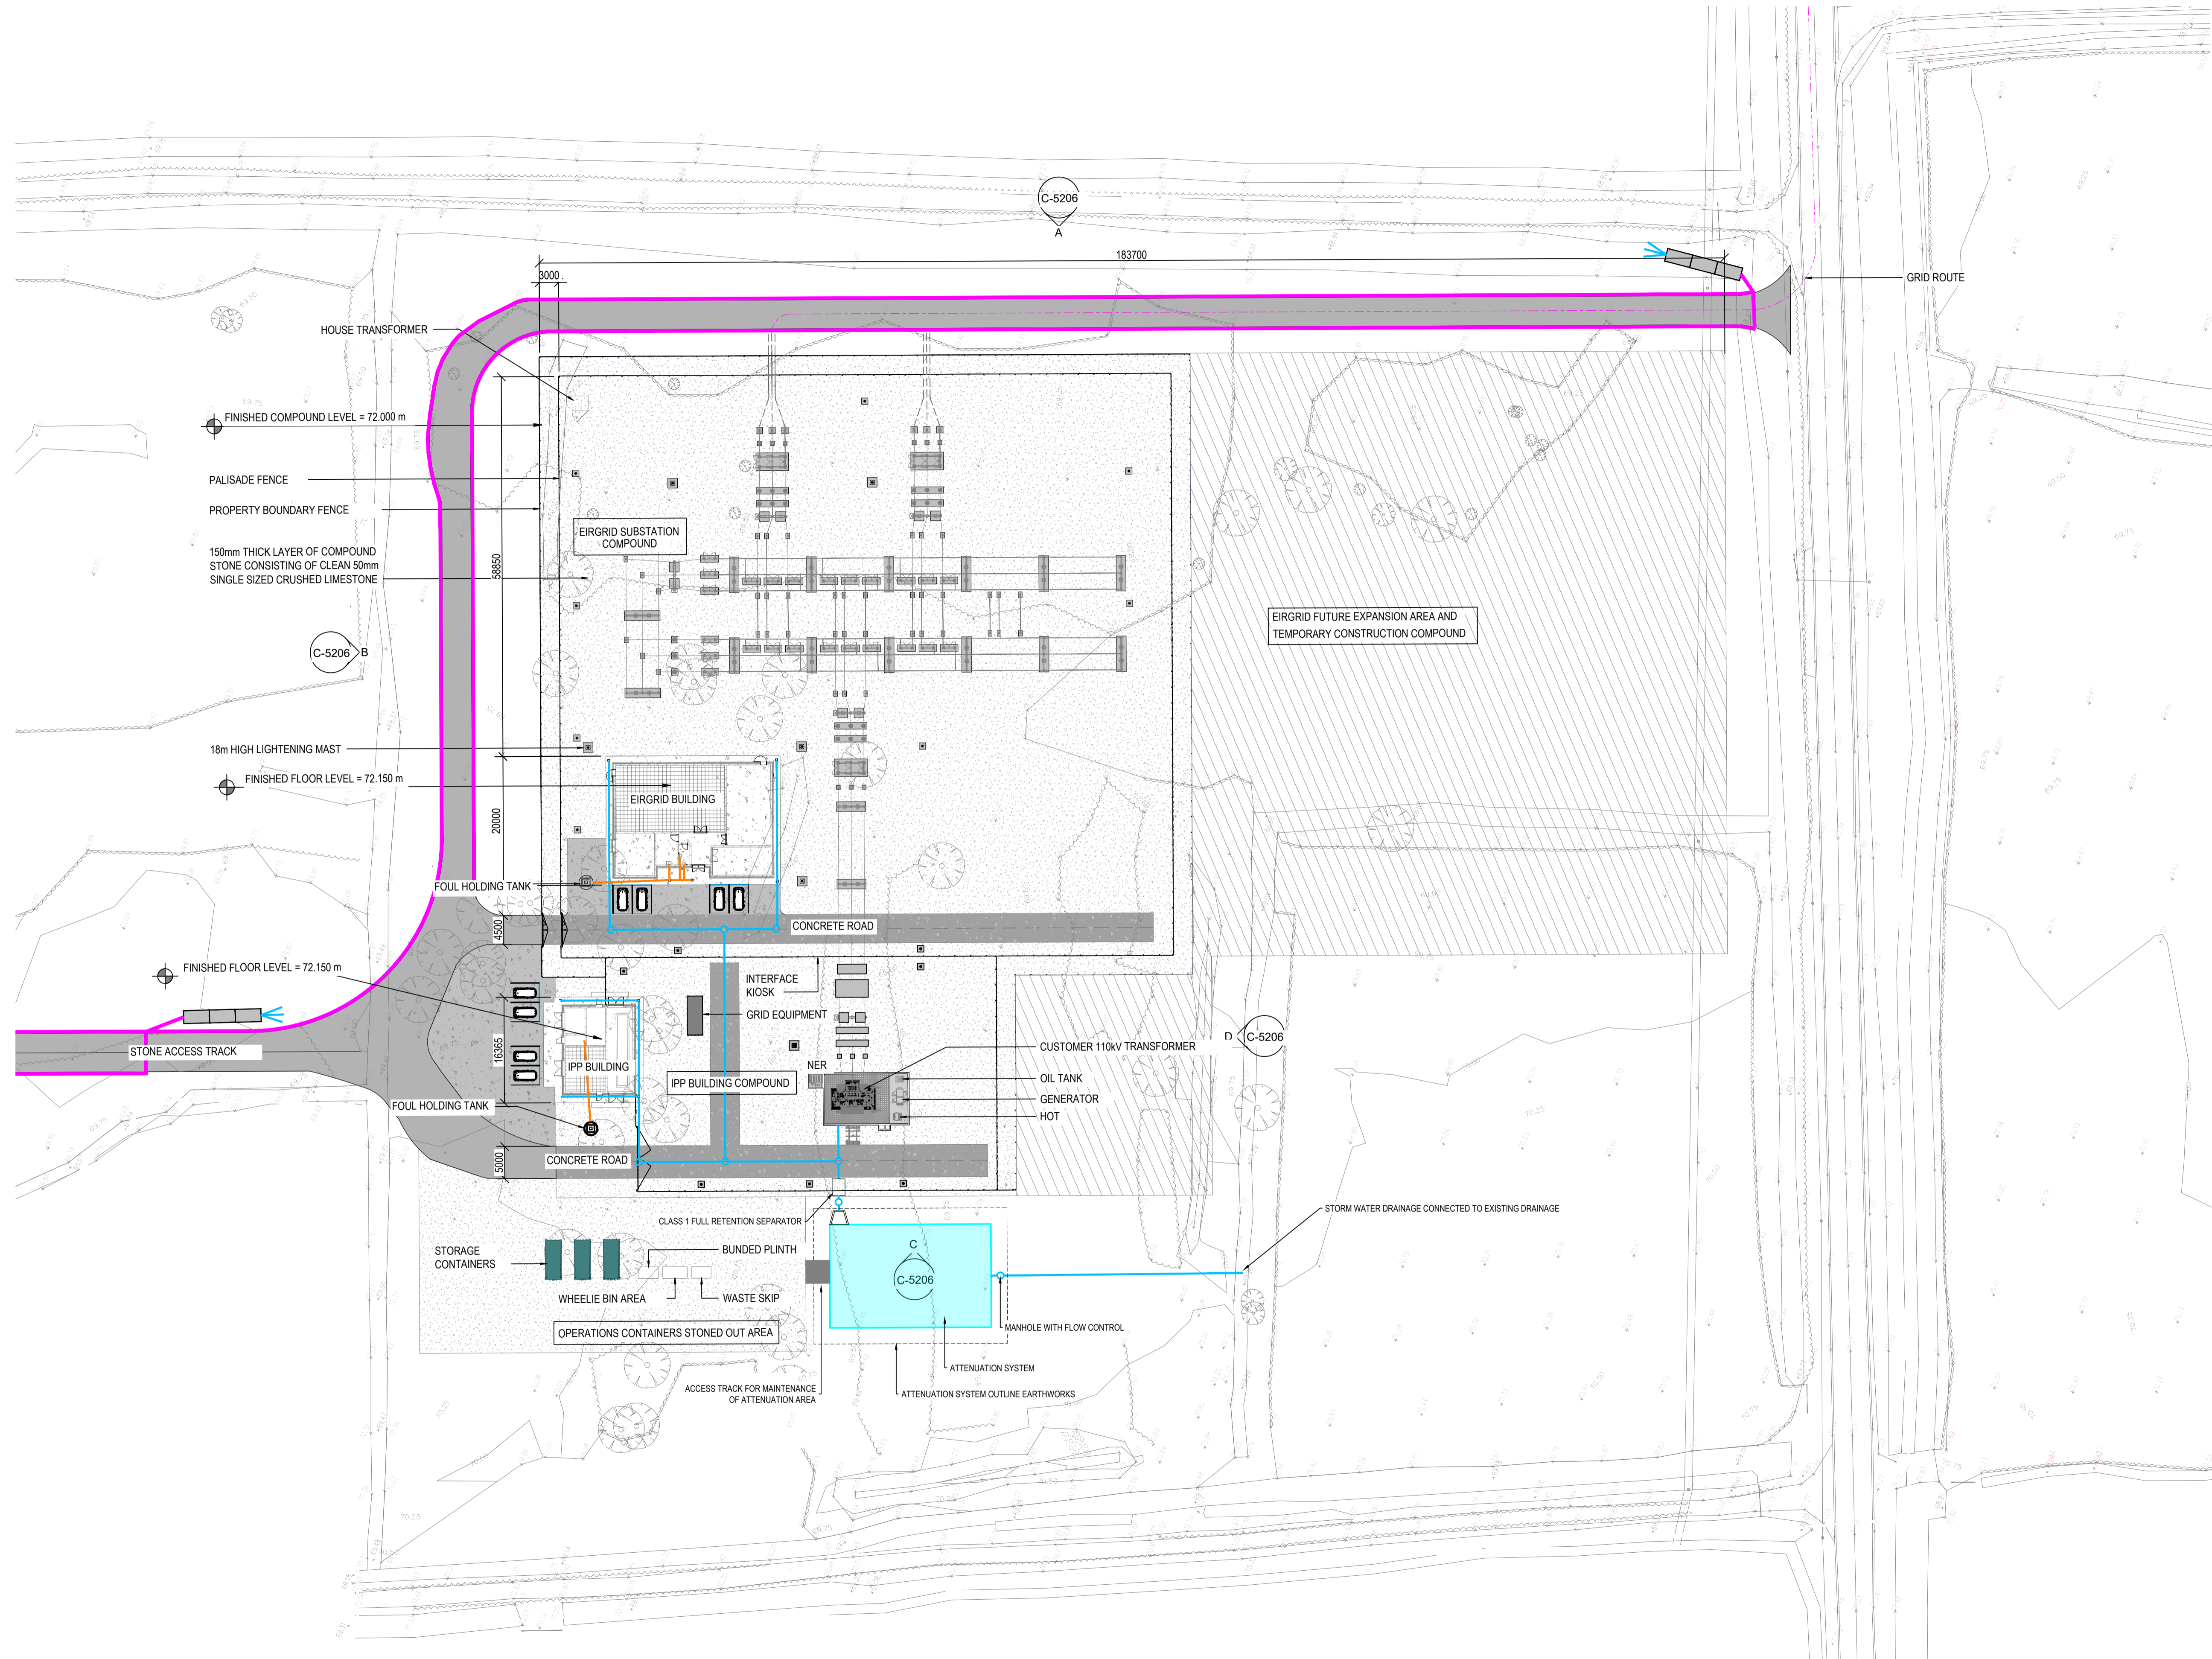

Map Reproduced From Taille Éireann
 By Permission Of The Government.
 CYAL5032198.
 OSI SHEET No: 3652, 3653, 3654, 3655,
 3656, 3710, 3711, 3712, 3713

REV	DATE	DESCRIPTION	BY	APP
P05	20/09/24	ISSUED FOR PLANNING	KK	GMcN
P04	07/05/24	ISSUED FOR PLANNING	KK	GMcN
P03	01/05/24	ISSUED FOR PLANNING	KK	GMcN
P02	15/03/23	ISSUED FOR PLANNING	KK	GMcN
P01	30/11/23	ISSUED FOR PLANNING	KK	GMcN

PROJECT: DERNACART WIND FARM
 110kV SUBSTATION AND
 GRID CONNECTION

TITLE: SUBSTATION DRAINAGE & WATER
 SERVICE LAYOUT

CLIENT: STATKRAFT IRELAND



DRAWN: K.K.	CHECKED: G.McN.	APPROVED: P.C.
PROJECT NUMBER: 23268	DATE: NOV '23	SCALE @ A1: As indicated
STATUS DESCRIPTION: FOR APPROVAL		STATUS: S4
DRAWING NUMBER: 23268-MWP-SS-00-DR-C-5207	REV: P05	

SUBSTATION DRAINAGE & WATER SERVICE LAYOUT
 SCALE 1 : 500