



DO NOT SCALE FROM THIS DRAWING. USE FIGURED DIMENSIONS IN ALL CASES. VERIFY DIMENSIONS ON SITE AND REPORT ANY DISCREPANCIES TO THE DESIGNERS IMMEDIATELY. THIS DRAWING IS TO BE READ IN CONJUNCTION WITH THE DESIGNERS SPECIFICATION. © THIS DRAWING IS COPYRIGHT AND MAY ONLY BE REPRODUCED WITH THE DESIGNERS PERMISSION.


- NOTES:
- THIS DRAWING TO BE READ IN CONJUNCTION WITH ALL RELEVANT ENGINEERS, ARCHITECTS AND ESB NETWORKS DRAWINGS & SPECIFICATIONS.
 - ALL DIMENSIONS ARE IN **MILLIMETRES**, UNLESS NOTED OTHERWISE.
 - DRAWINGS ARE NOT TO BE SCALED.
 - THE CONTRACTOR SHALL CHECK ALL DIMENSIONS PRIOR TO CONSTRUCTION. ANY DISCREPANCIES TO BE NOTIFIED TO THIS OFFICE IN WRITING IMMEDIATELY. ANY DISCREPANCIES BETWEEN THESE DOCUMENTS SHALL BE BROUGHT TO THE ATTENTION OF THE ENGINEER.
 - SAND SHALL BE NATURAL UNWASHED SAND IN ACCORDANCE WITH BS 882-1992 (BS EN 12620) COMPLYING WITH GRADING LIMIT C IN TABLE 4 WITH A MAXIMUM THERMAL RESISTIVITY OF 1.0 K.m²/WATT AT 0% MOISTURE CONTENT.
 - ALL MATERIALS AND WORKMANSHIP TO BE IN ACCORDANCE WITH THE NRA SPECIFICATION FOR ROADWORKS.

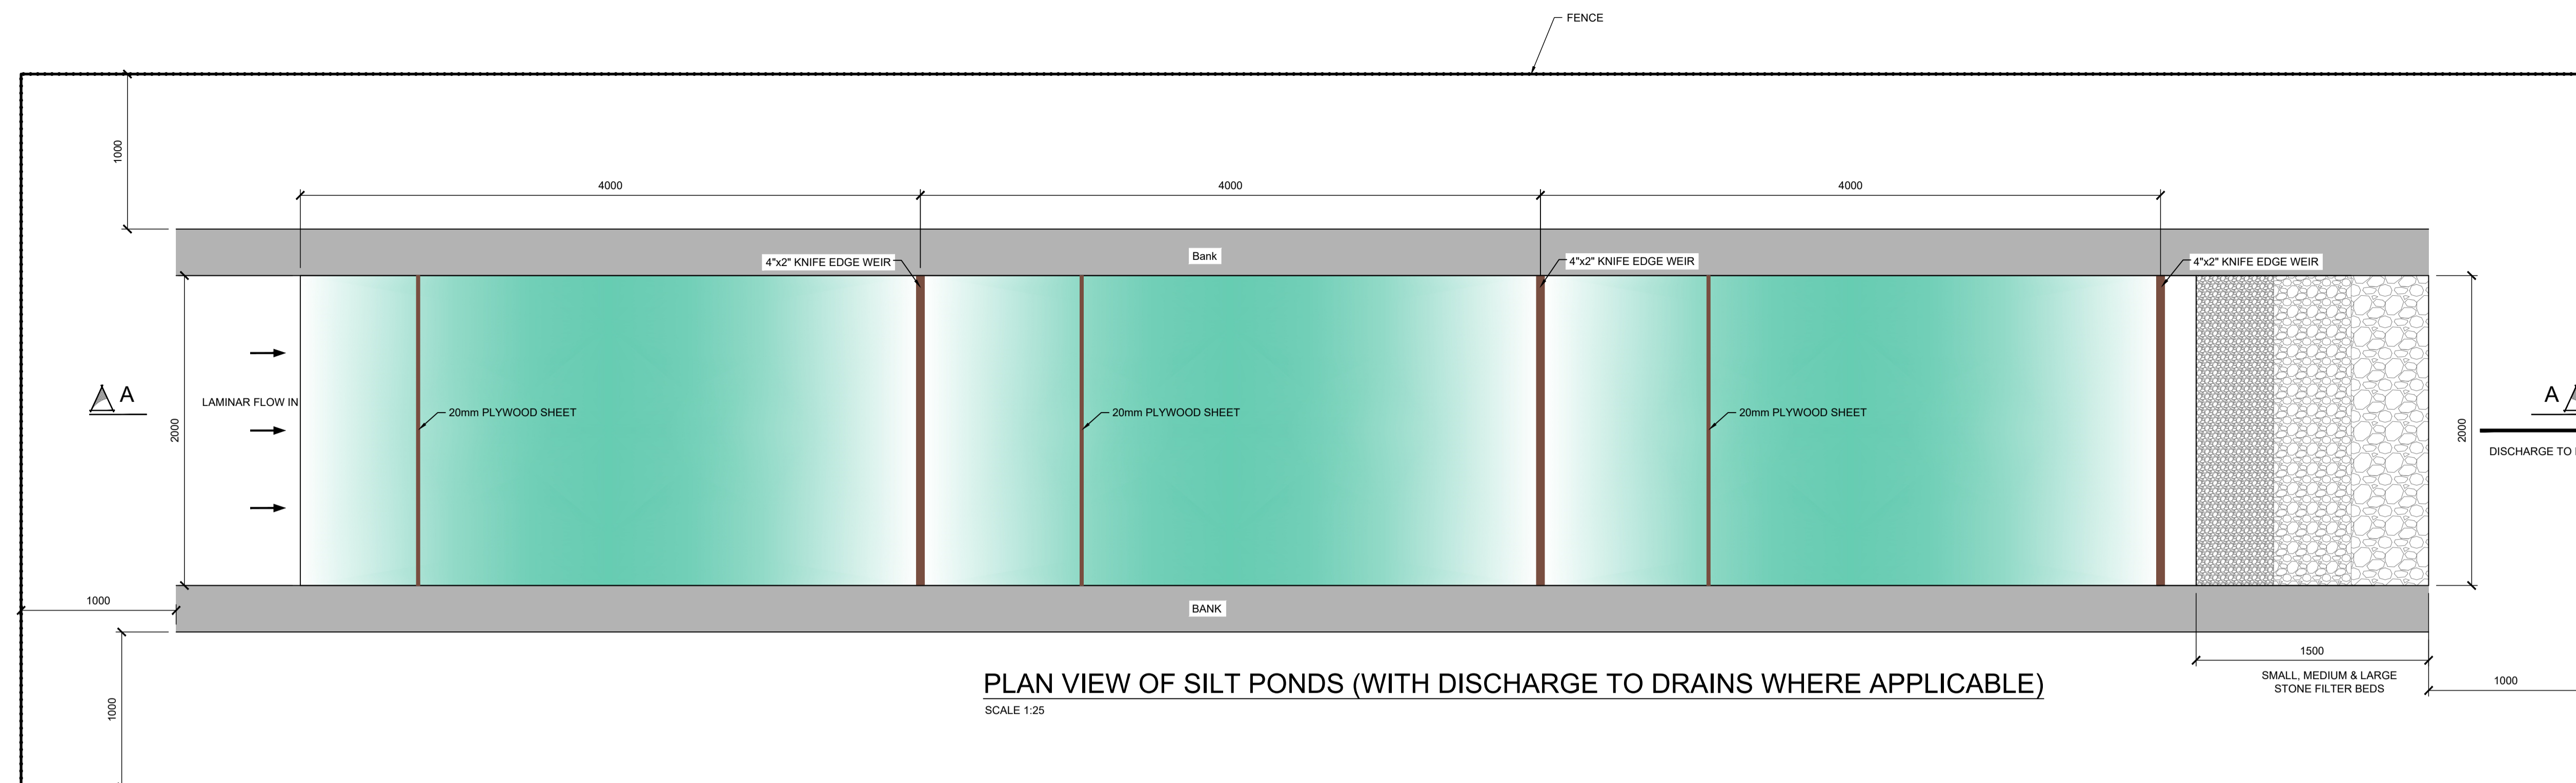

PLAN VIEW OF SILT PONDS (WITH DISCHARGE TO DRAINS WHERE APPLICABLE)
SCALE 1:25

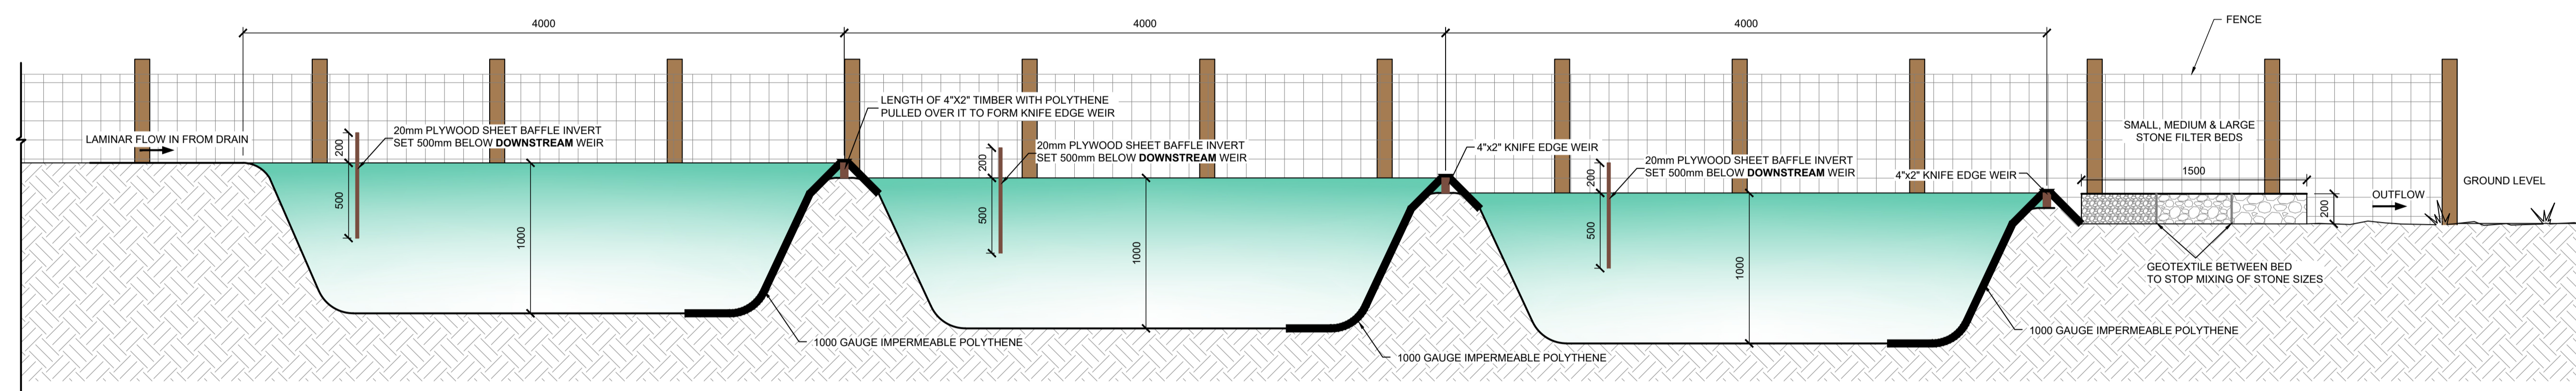

SECTION A-A
SCALE 1:25

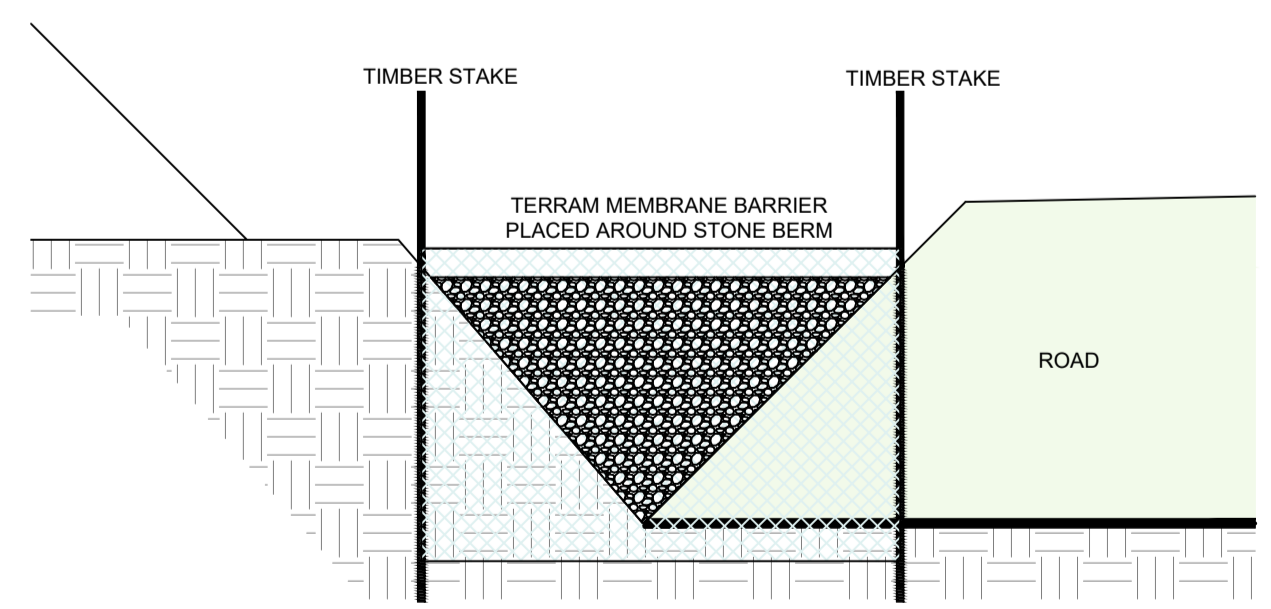

SEDIMENT FENCE DETAIL
SCALE 1:20



COMPLETED SETTLING POND SYSTEM

| | | | | |
|-----|----------|---------------------|----|-----|
| PO4 | 03/10/24 | ISSUED FOR APPROVAL | AK | PC |
| PO3 | 28/05/24 | ISSUED FOR APPROVAL | AK | PC |
| PO2 | 01/05/24 | ISSUED FOR PLANNING | AK | PC |
| PO1 | 20/09/23 | ISSUED FOR PLANNING | AK | PC |
| REV | DATE | DESCRIPTION | BY | APP |

PROJECT:
DERNACART WIND FARM 110KV
SUBSTATION AND GRID CONNECTION

TITLE:
DRAINAGE DETAILS

CLIENT:
STATKRAFT IRELAND



| | | | | | |
|---------------------|------------------------------|----------|-----------|-------------|----------|
| DRAWN: | A.K. | CHECKED: | G. McN. | APPROVED: | P.C. |
| PROJECT NUMBER: | 23268 | DATE: | SEPT. '23 | SCALE @ A1: | AS SHOWN |
| STATUS DESCRIPTION: | FOR APPROVAL | | | STATUS: | S4 |
| DRAWING NUMBER: | 23268 - MWP -SS-XX-DR-C-5404 | | | REV: | P04 |