



DO NOT SCALE FROM THIS DRAWING. USE FIGURED DIMENSIONS IN ALL CASES. VERIFY DIMENSIONS ON SITE AND REPORT ANY DISCREPANCIES TO THE DESIGNERS IMMEDIATELY.
 THIS DRAWING TO BE READ IN CONJUNCTION WITH THE DESIGNERS SPECIFICATION.
 © THIS DRAWING IS COPYRIGHT AND MAY ONLY BE REPRODUCED WITH THE DESIGNERS PERMISSION.


1. ALL LEVELS ARE IN METRES RELATED.
2. DRAWINGS ARE NOT TO BE SCALED.
3. ALL DIMENSIONS ARE IN MILLIMETRES, UNLESS NOTED OTHERWISE.

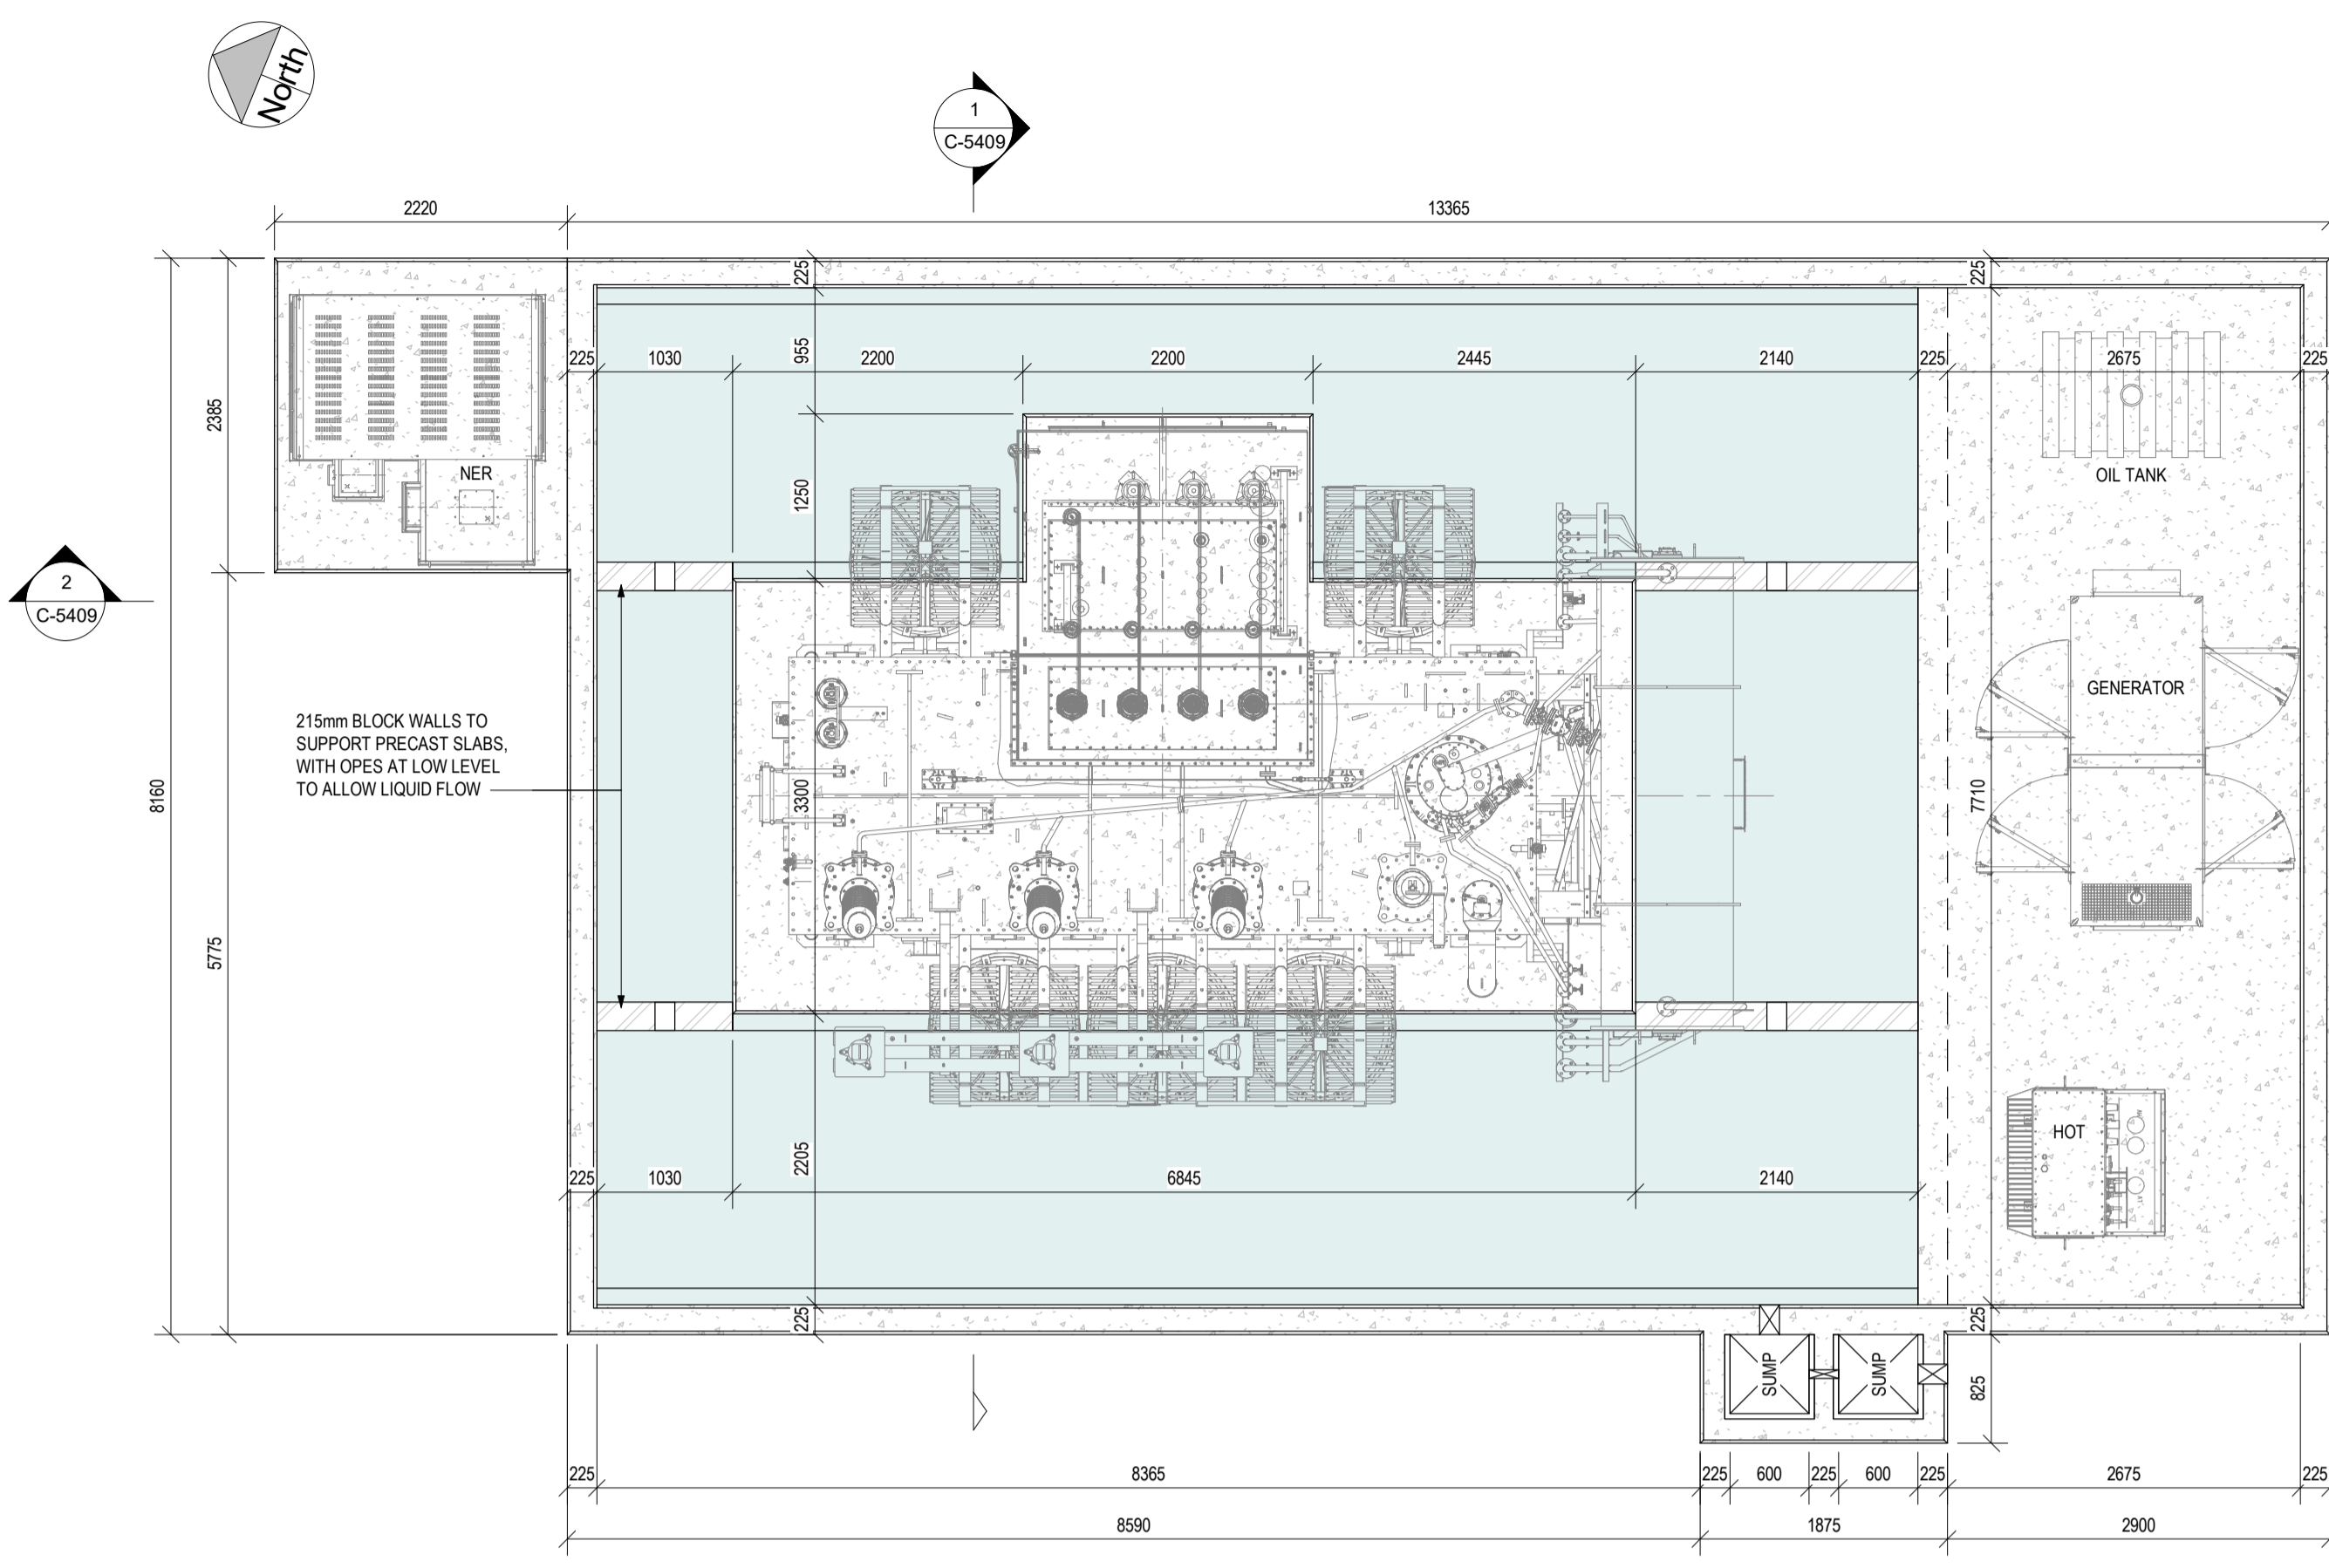

TRANSFORMER BUND & PLINTH
 SCALE 1 : 50

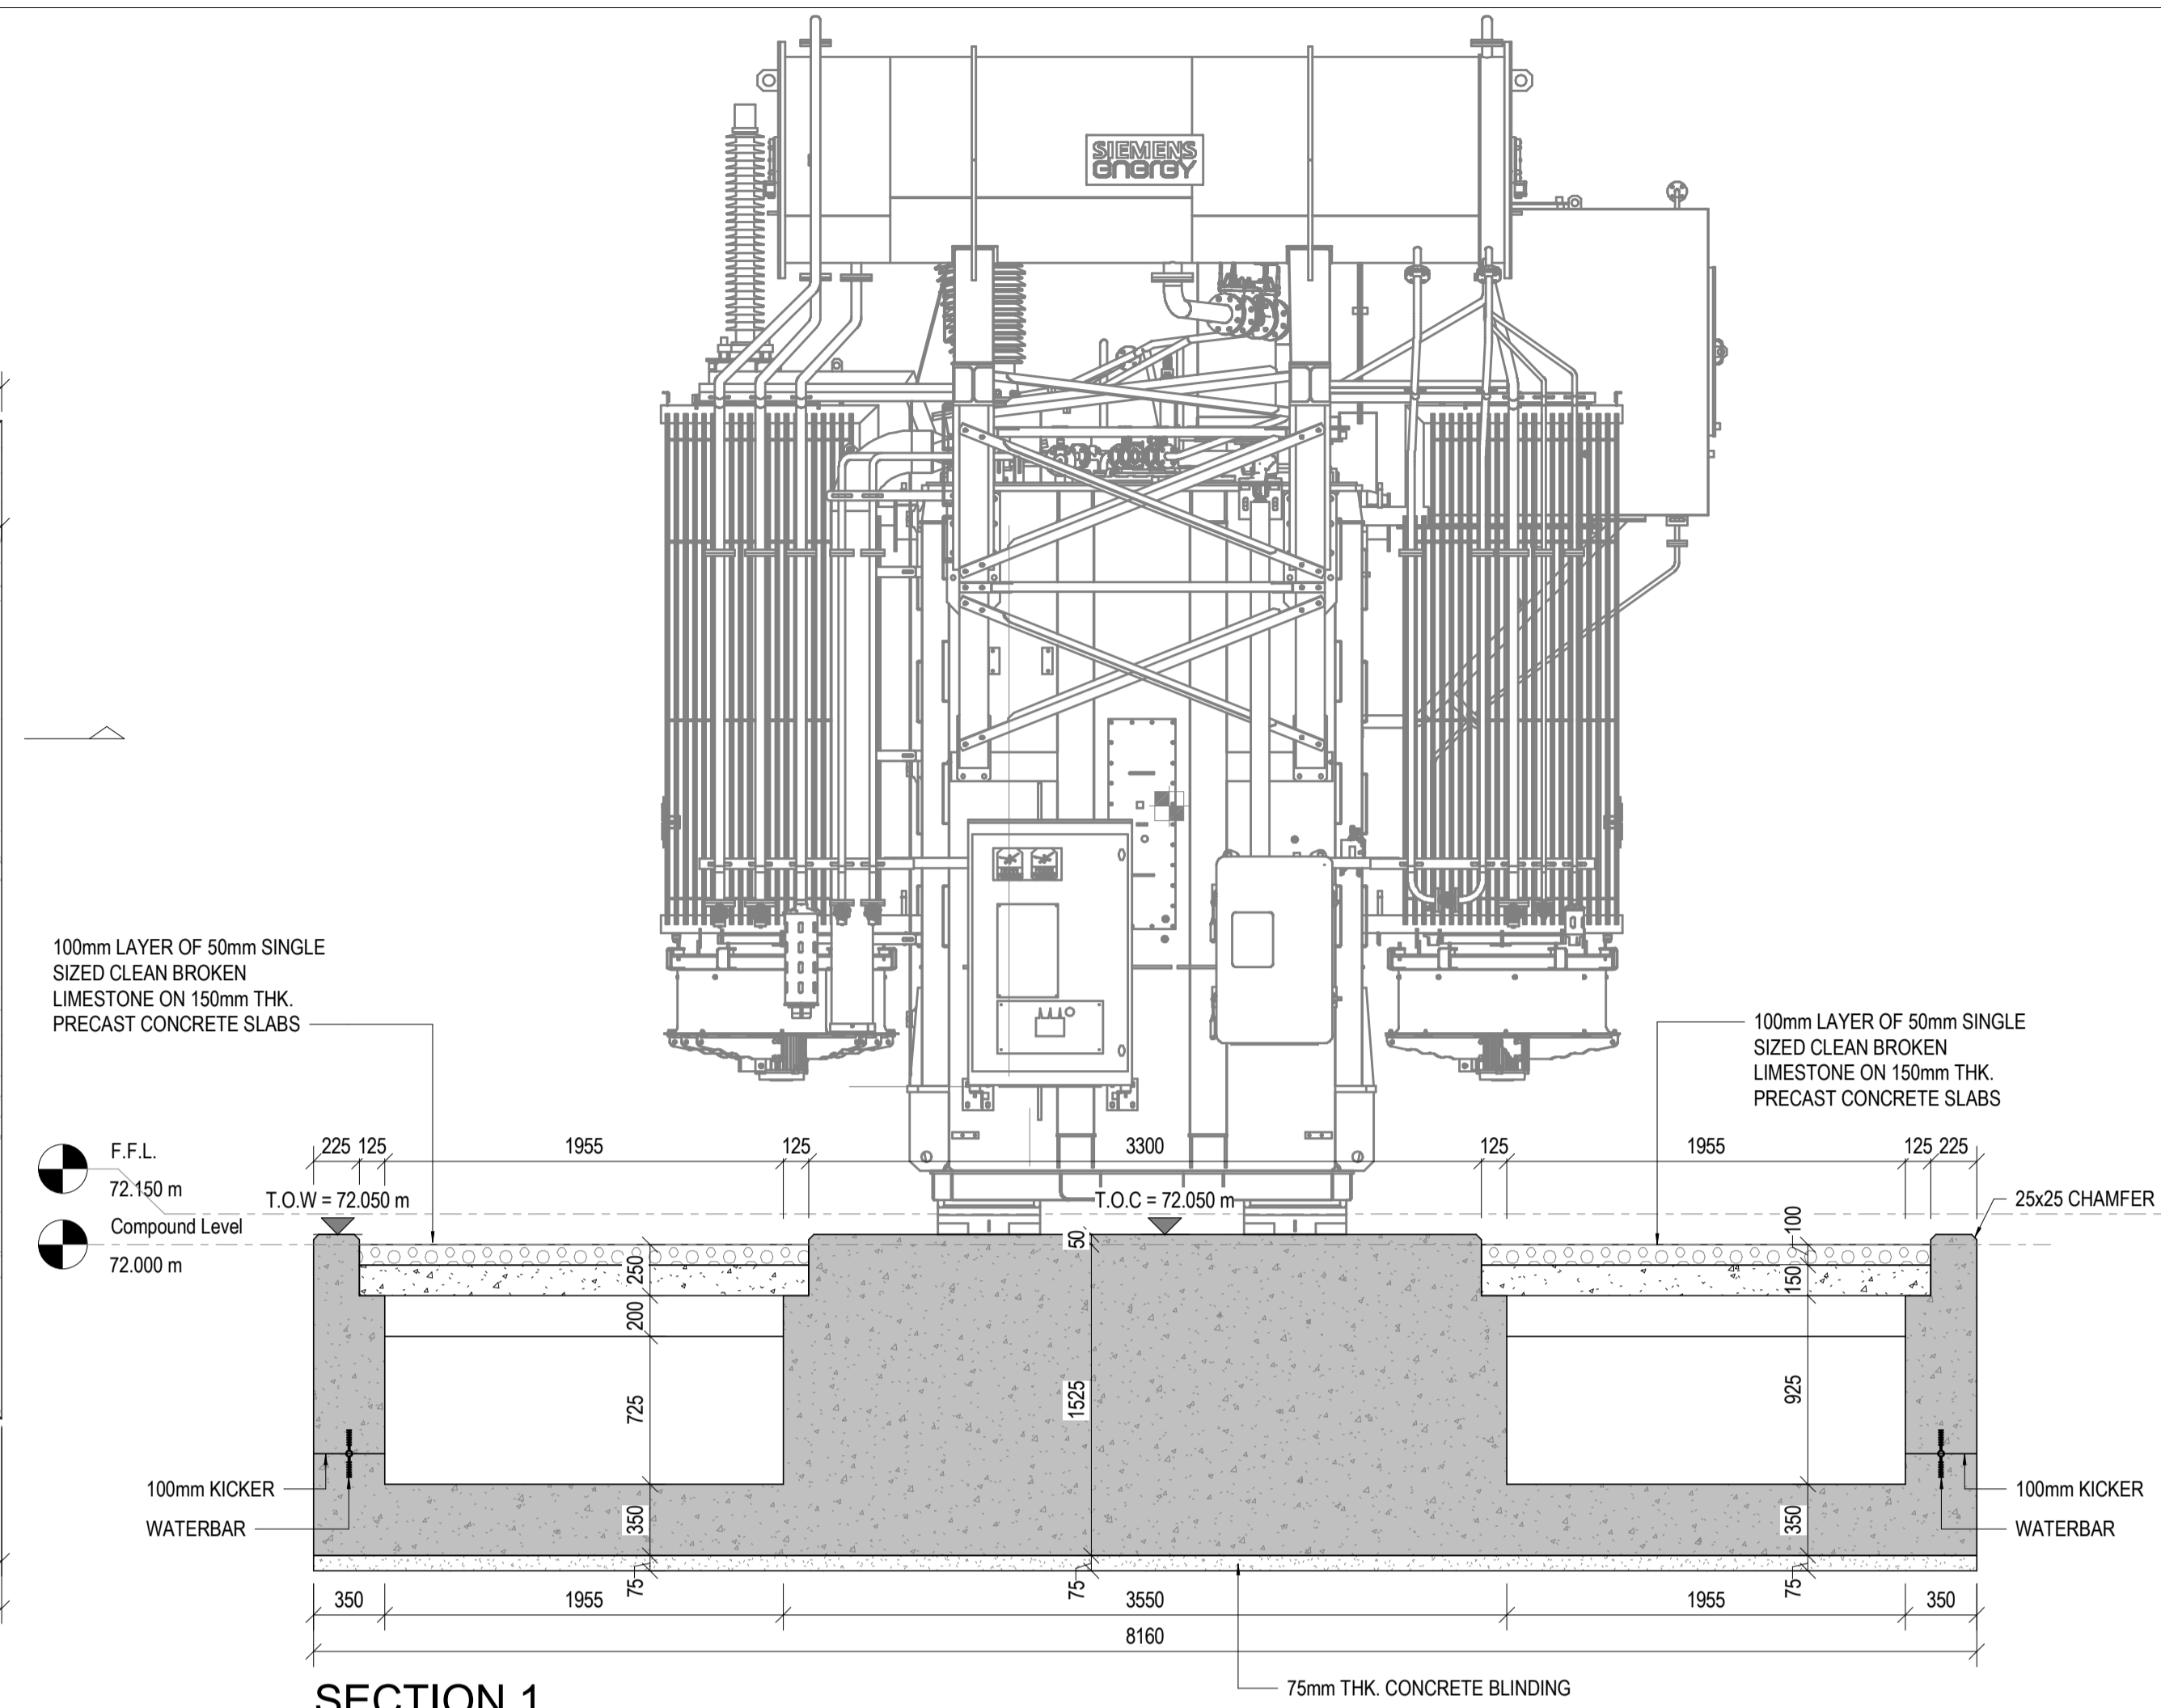

SECTION 1
 SCALE 1 : 30

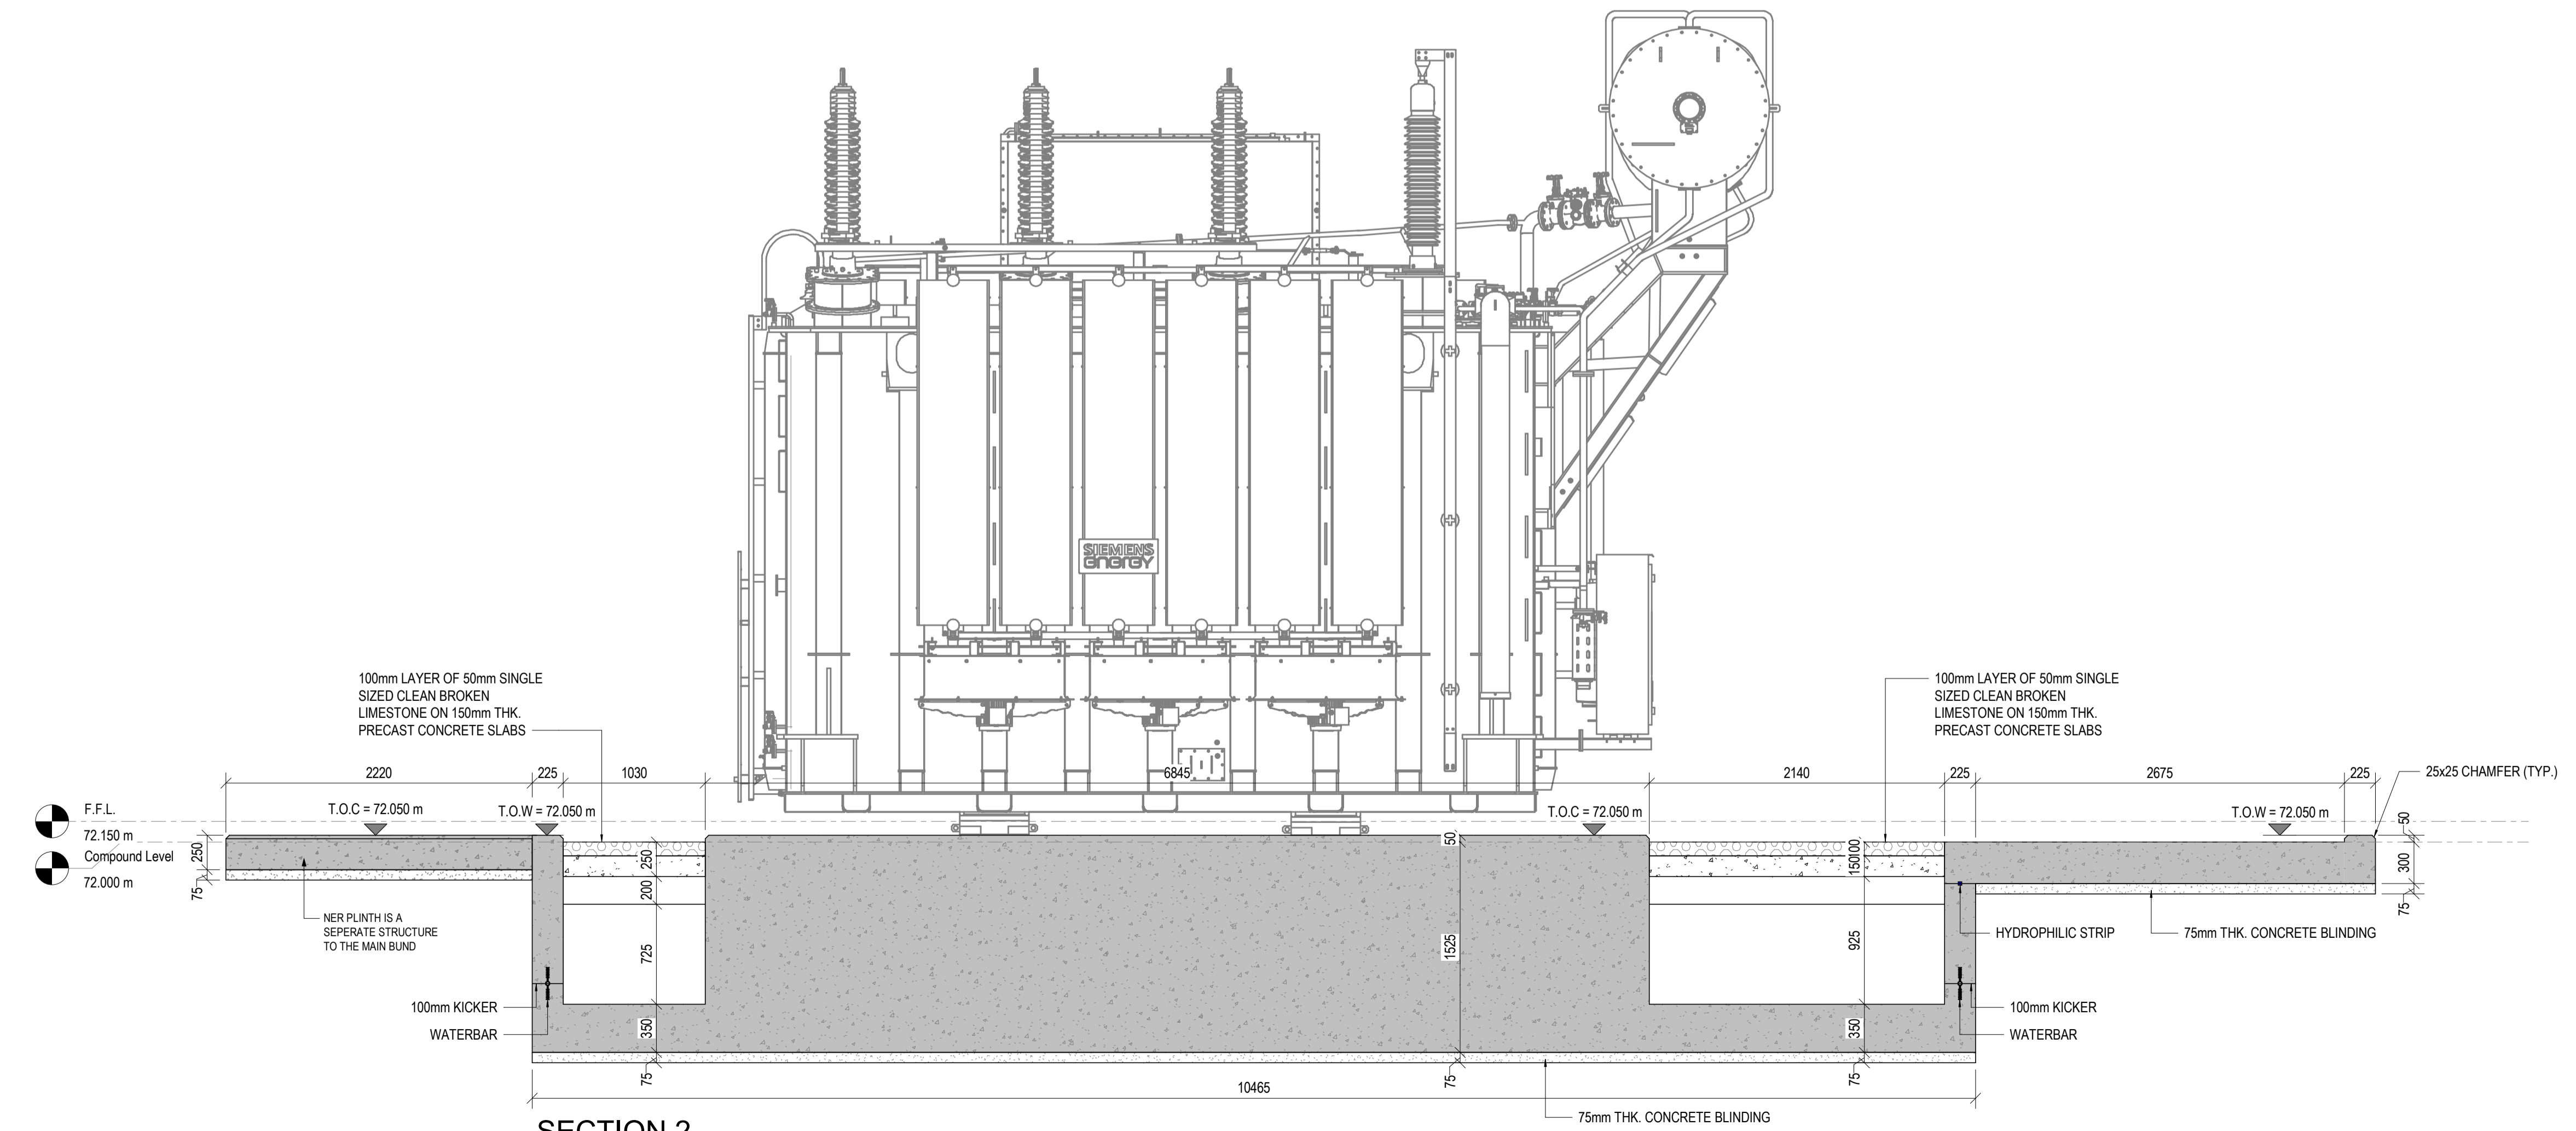

SECTION 2
 SCALE 1 : 30

REV	DATE	DESCRIPTION	BY	APP
P03	04/06/24	ISSUED FOR PLANNING	KK	GMcN
P02	01/05/24	ISSUED FOR PLANNING	KK	GMcN
P01	27/09/23	ISSUED FOR PLANNING	KK	GMcN

PROJECT: DERNACART WIND FARM, 110kV GRID CONNECTION

TITLE: TRANSFORMER BUND AND PLINTH DETAILS

CLIENT: STATKRAFT IRELAND



DRAWN: K.K.	CHECKED: G. McN.	APPROVED: P.C.
PROJECT NUMBER: 23268	DATE: SEPT. '23	SCALE @ A1: As indicated
STATUS DESCRIPTION: FOR APPROVAL		STATUS: S4
DRAWING NUMBER: 23268-MWP-SS-XX-DR-C-5409	REV: P03	